

SITE PLAN

MAIN LEVEL

1,191 SF Living
563 SF Garage
135 SF Front Porch
258 SF Deck

UPPER LEVEL

944 SF


BASEMENT LEVEL

712 SF Finished
361 SF Mechanical Unfinished


TOTAL: 4,214 (NET SF)

TOTAL: 2,897 (FINISHED SF)


*NOTE: PER. Reporting requirements square footage is determined from the exterior of the home and walls of a room, not interior room square footages.

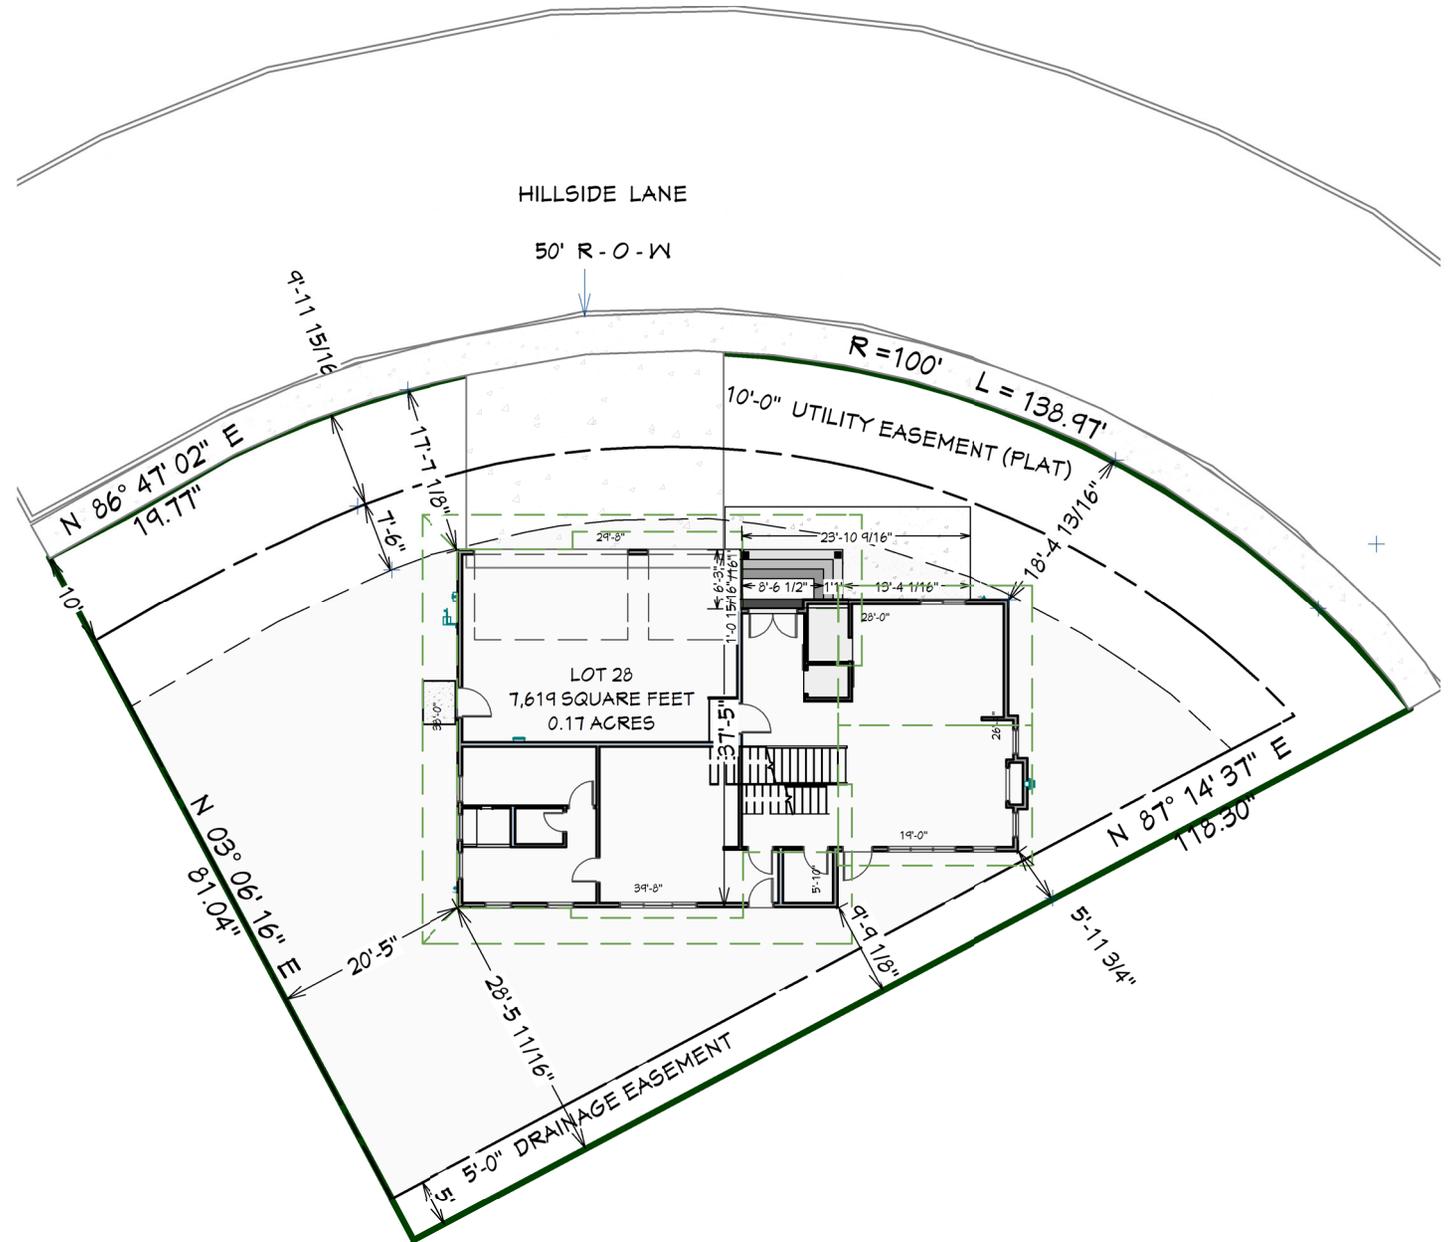


MAIN LEVEL

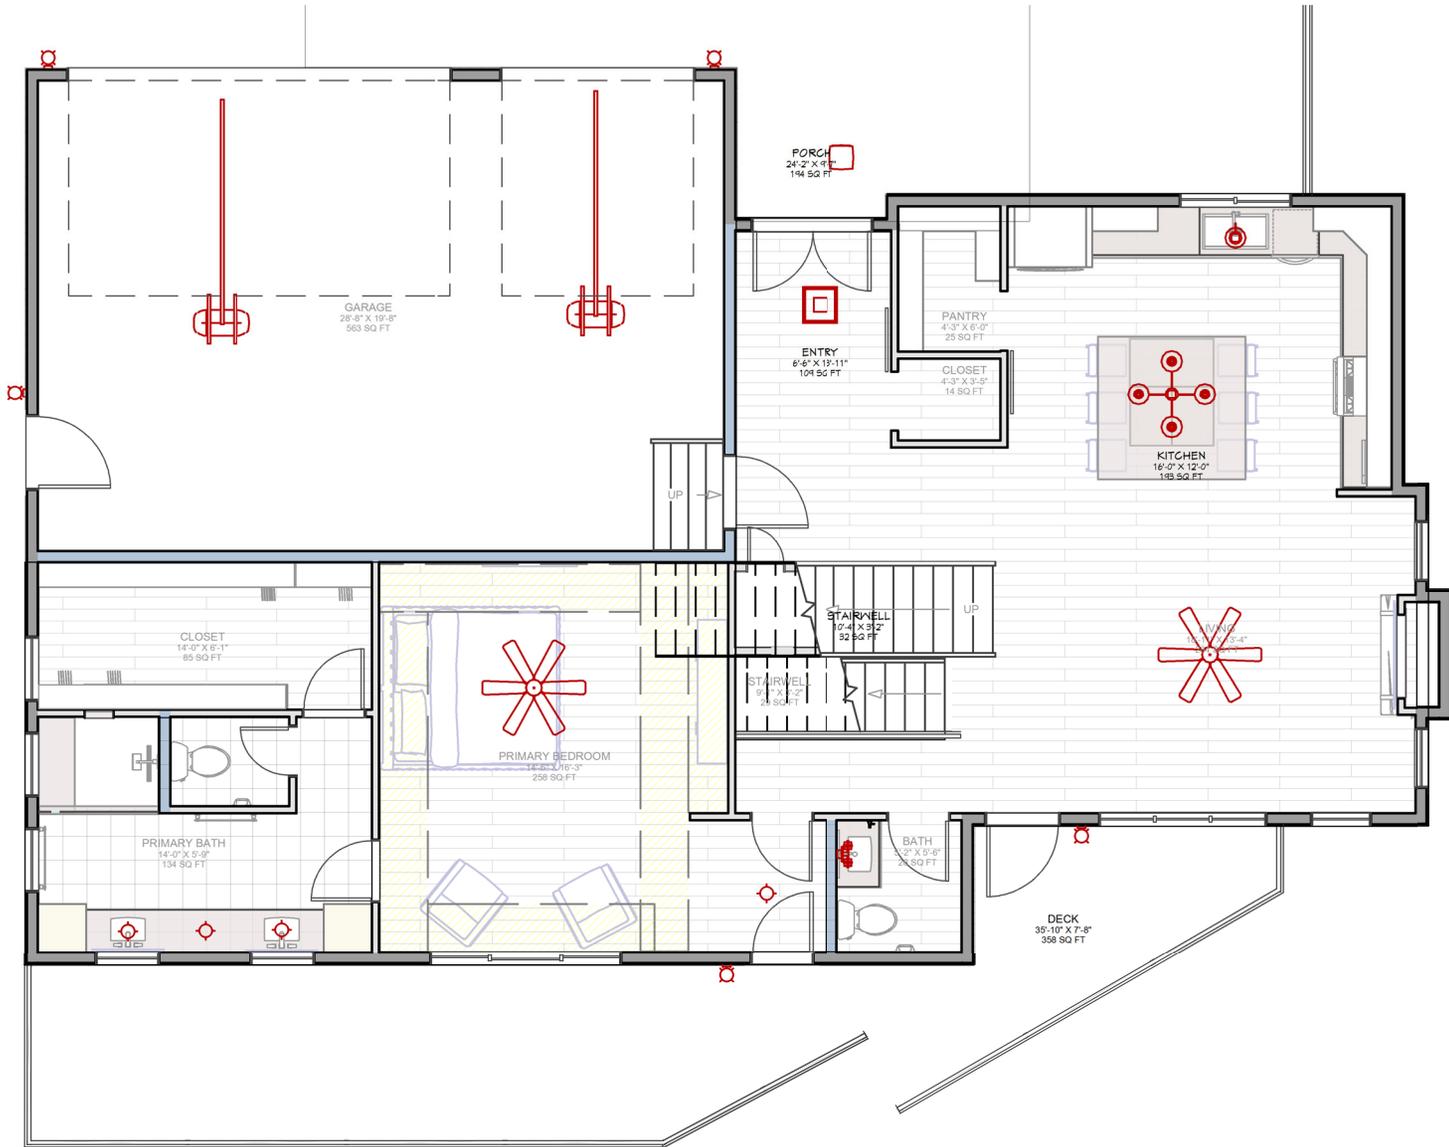



UPPER LEVEL

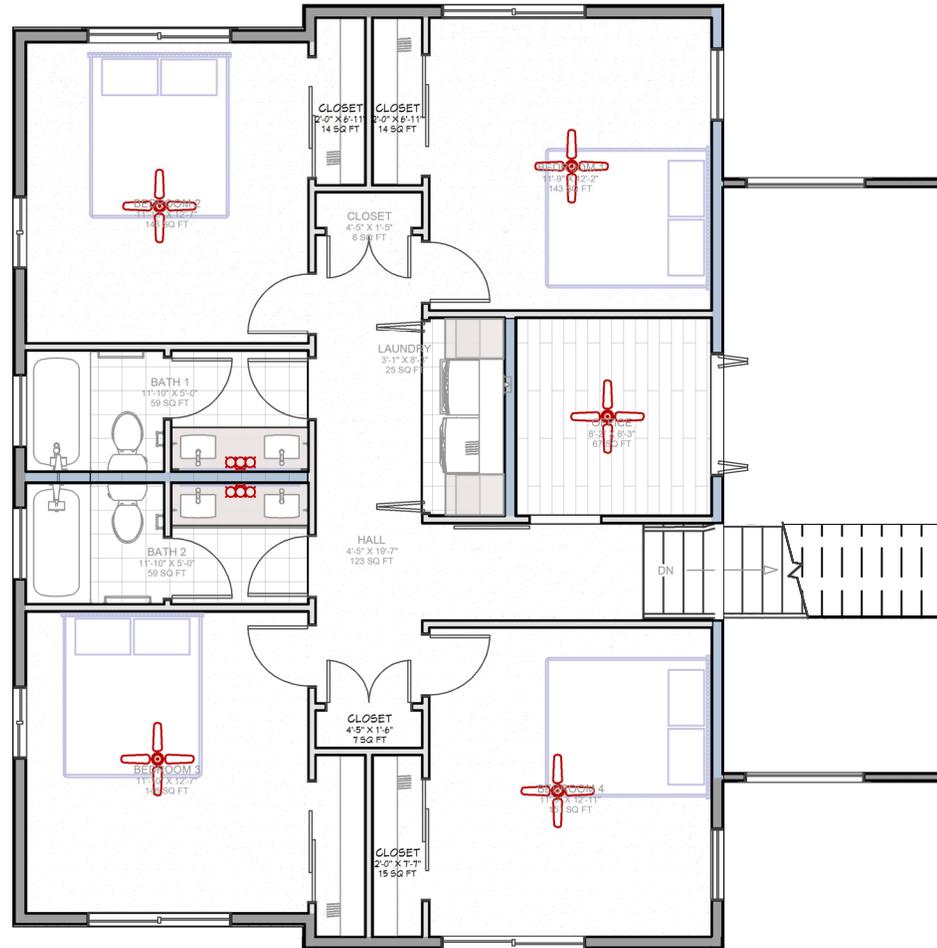



BASEMENT

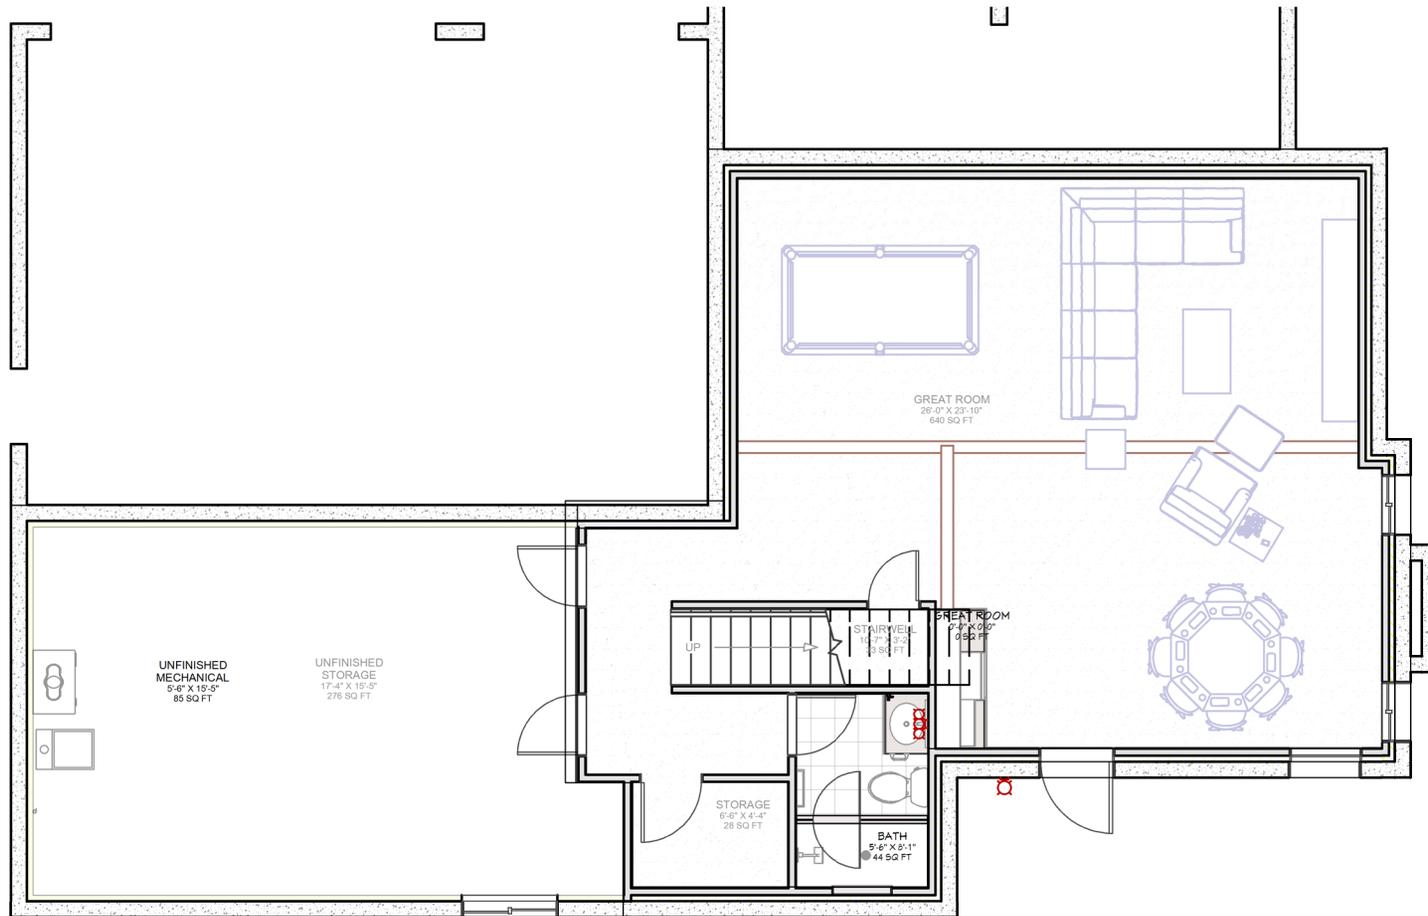


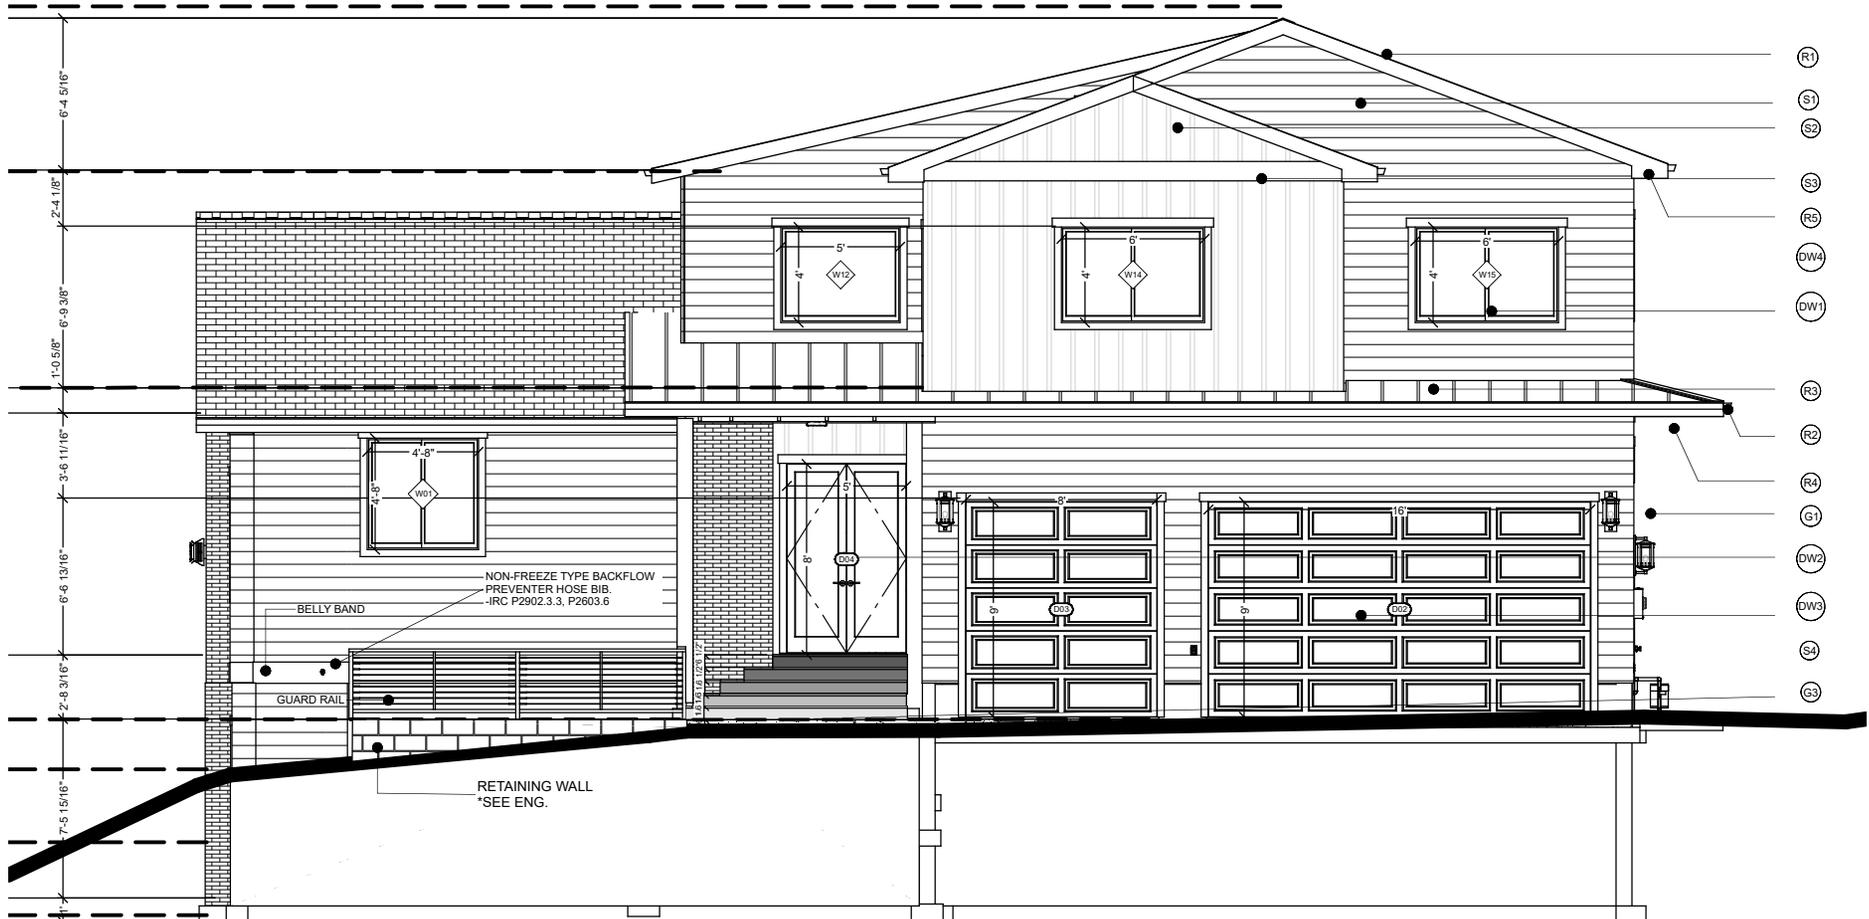


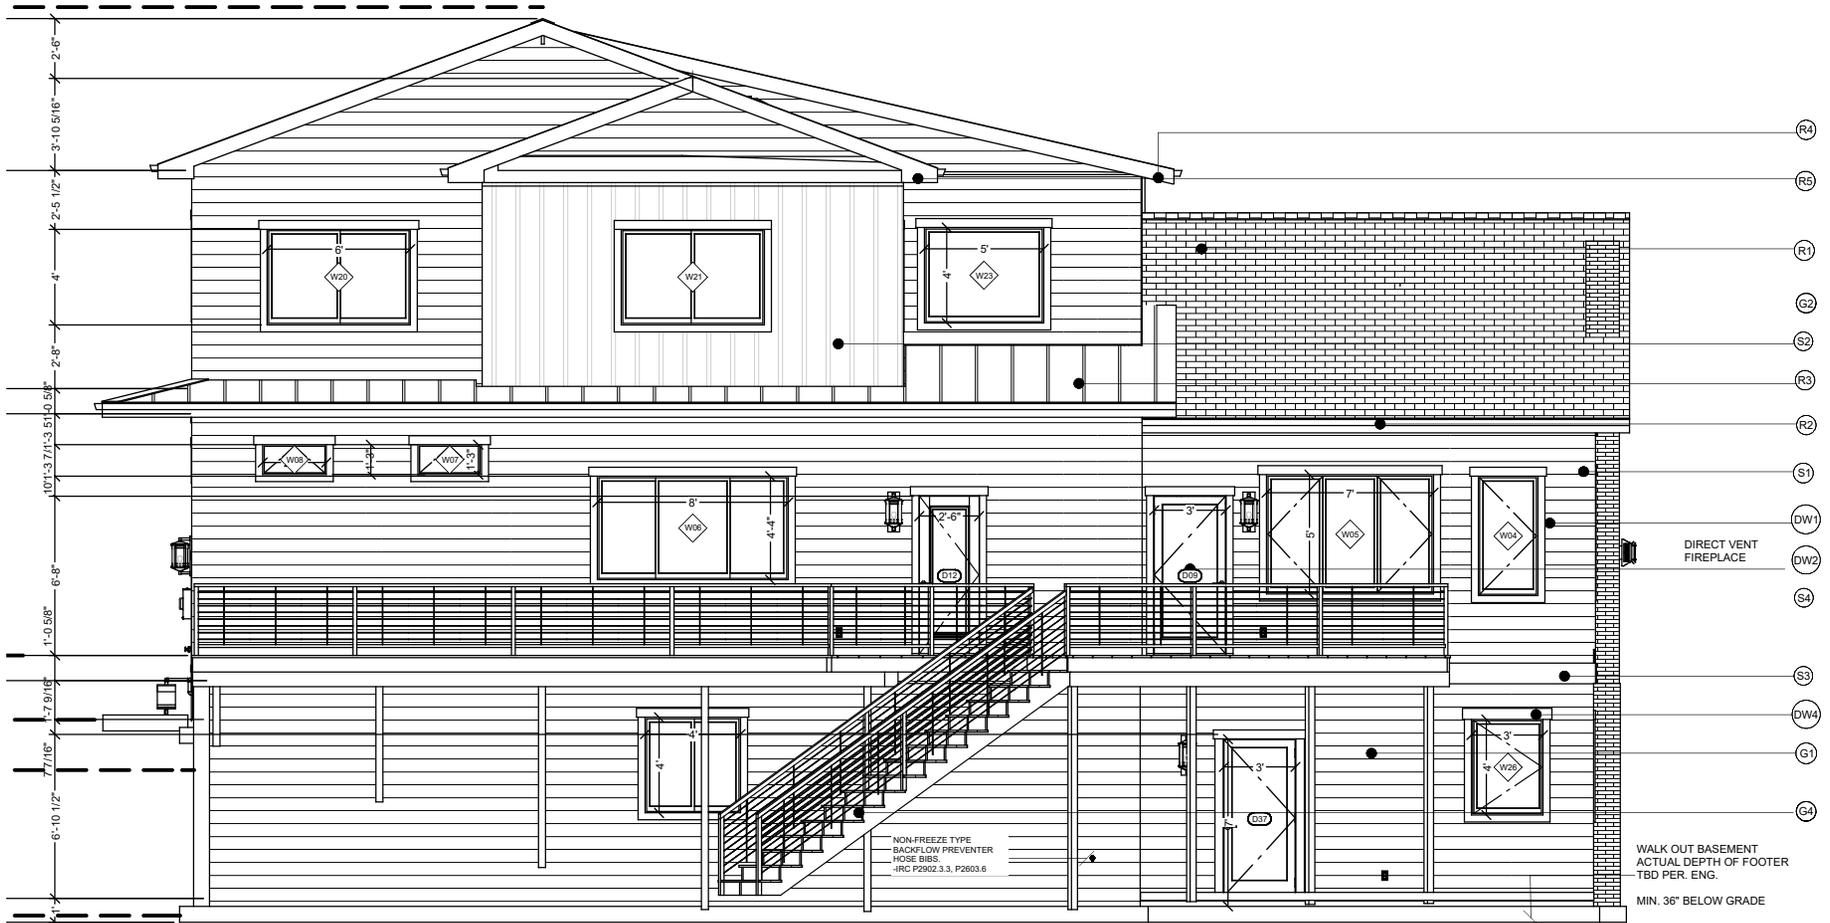


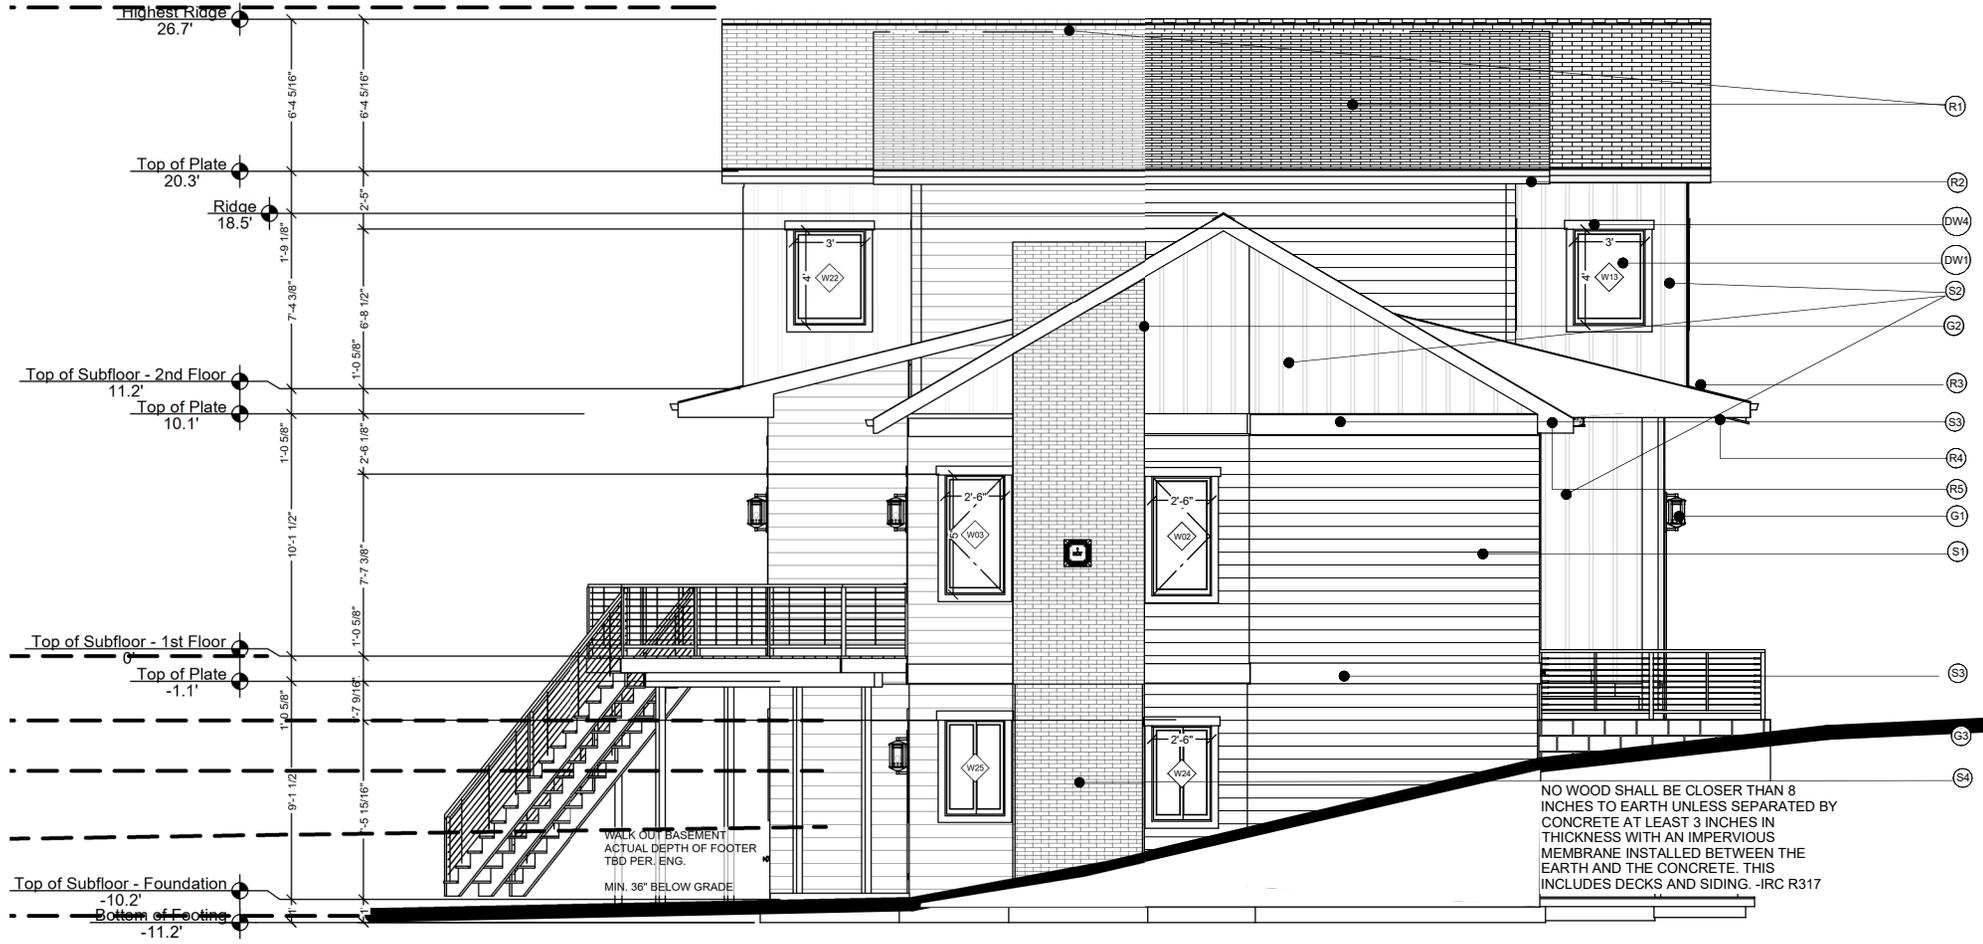

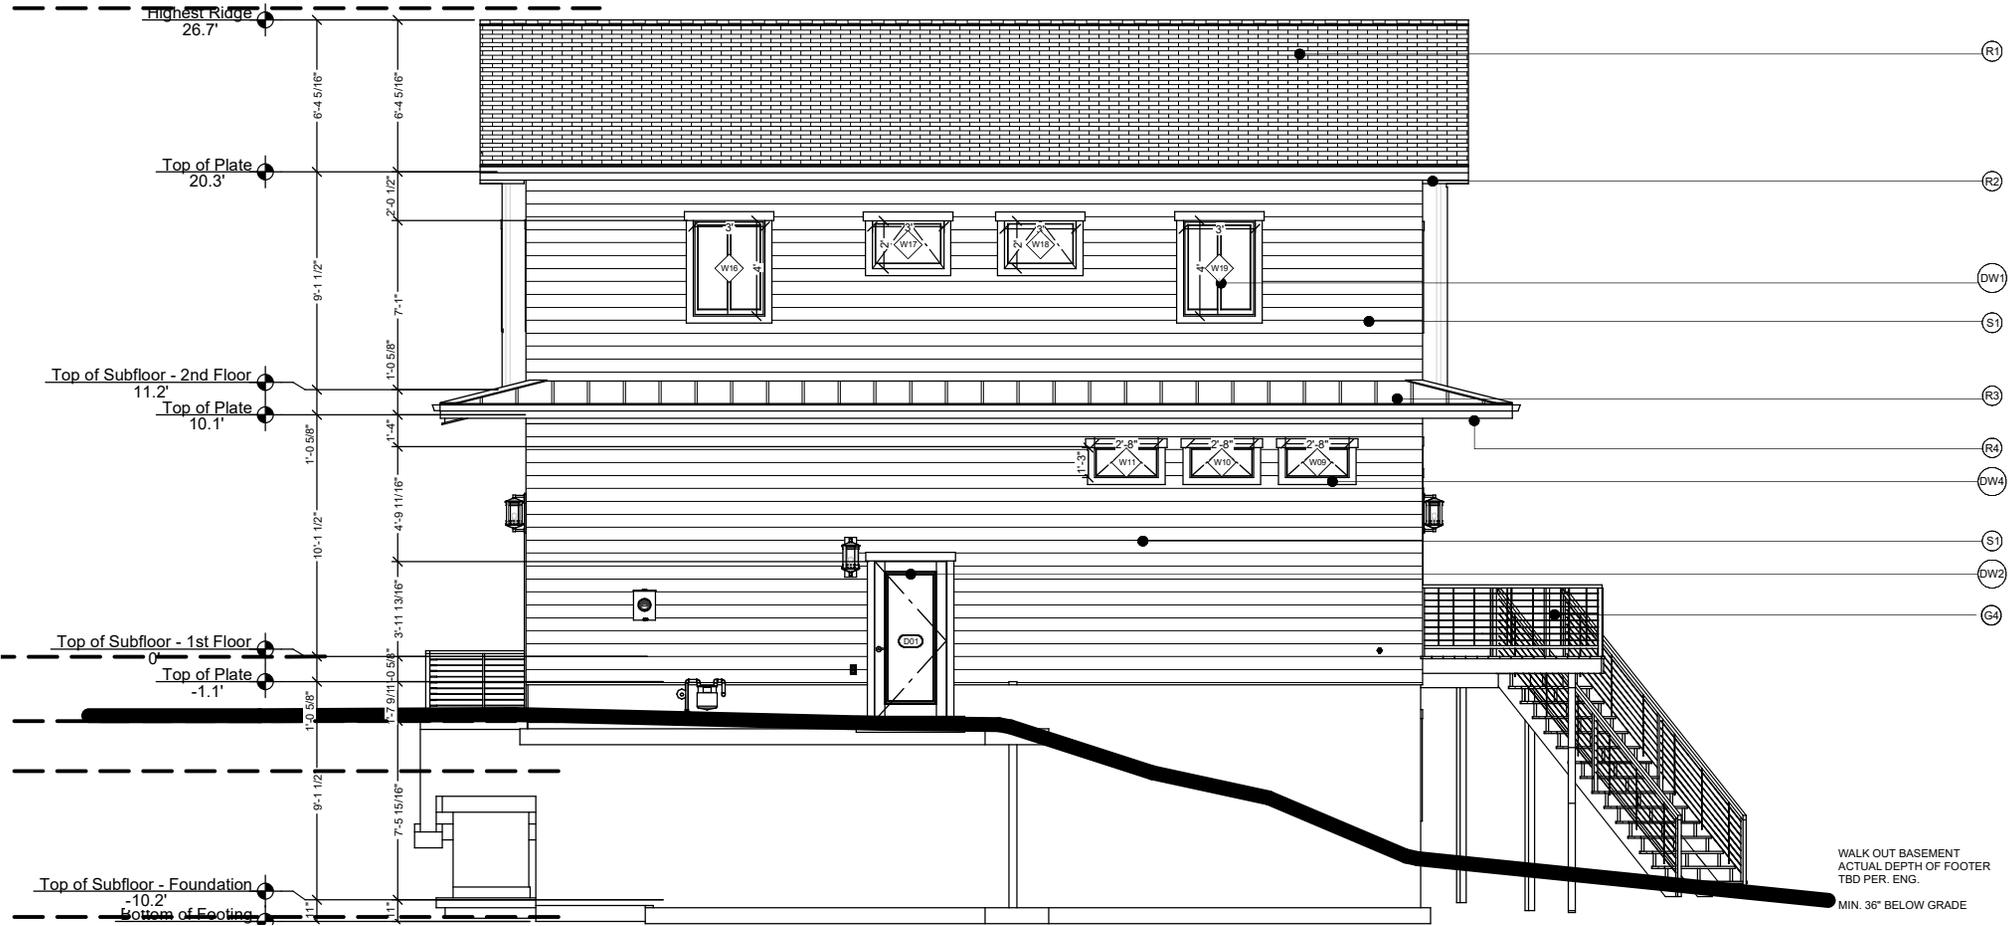


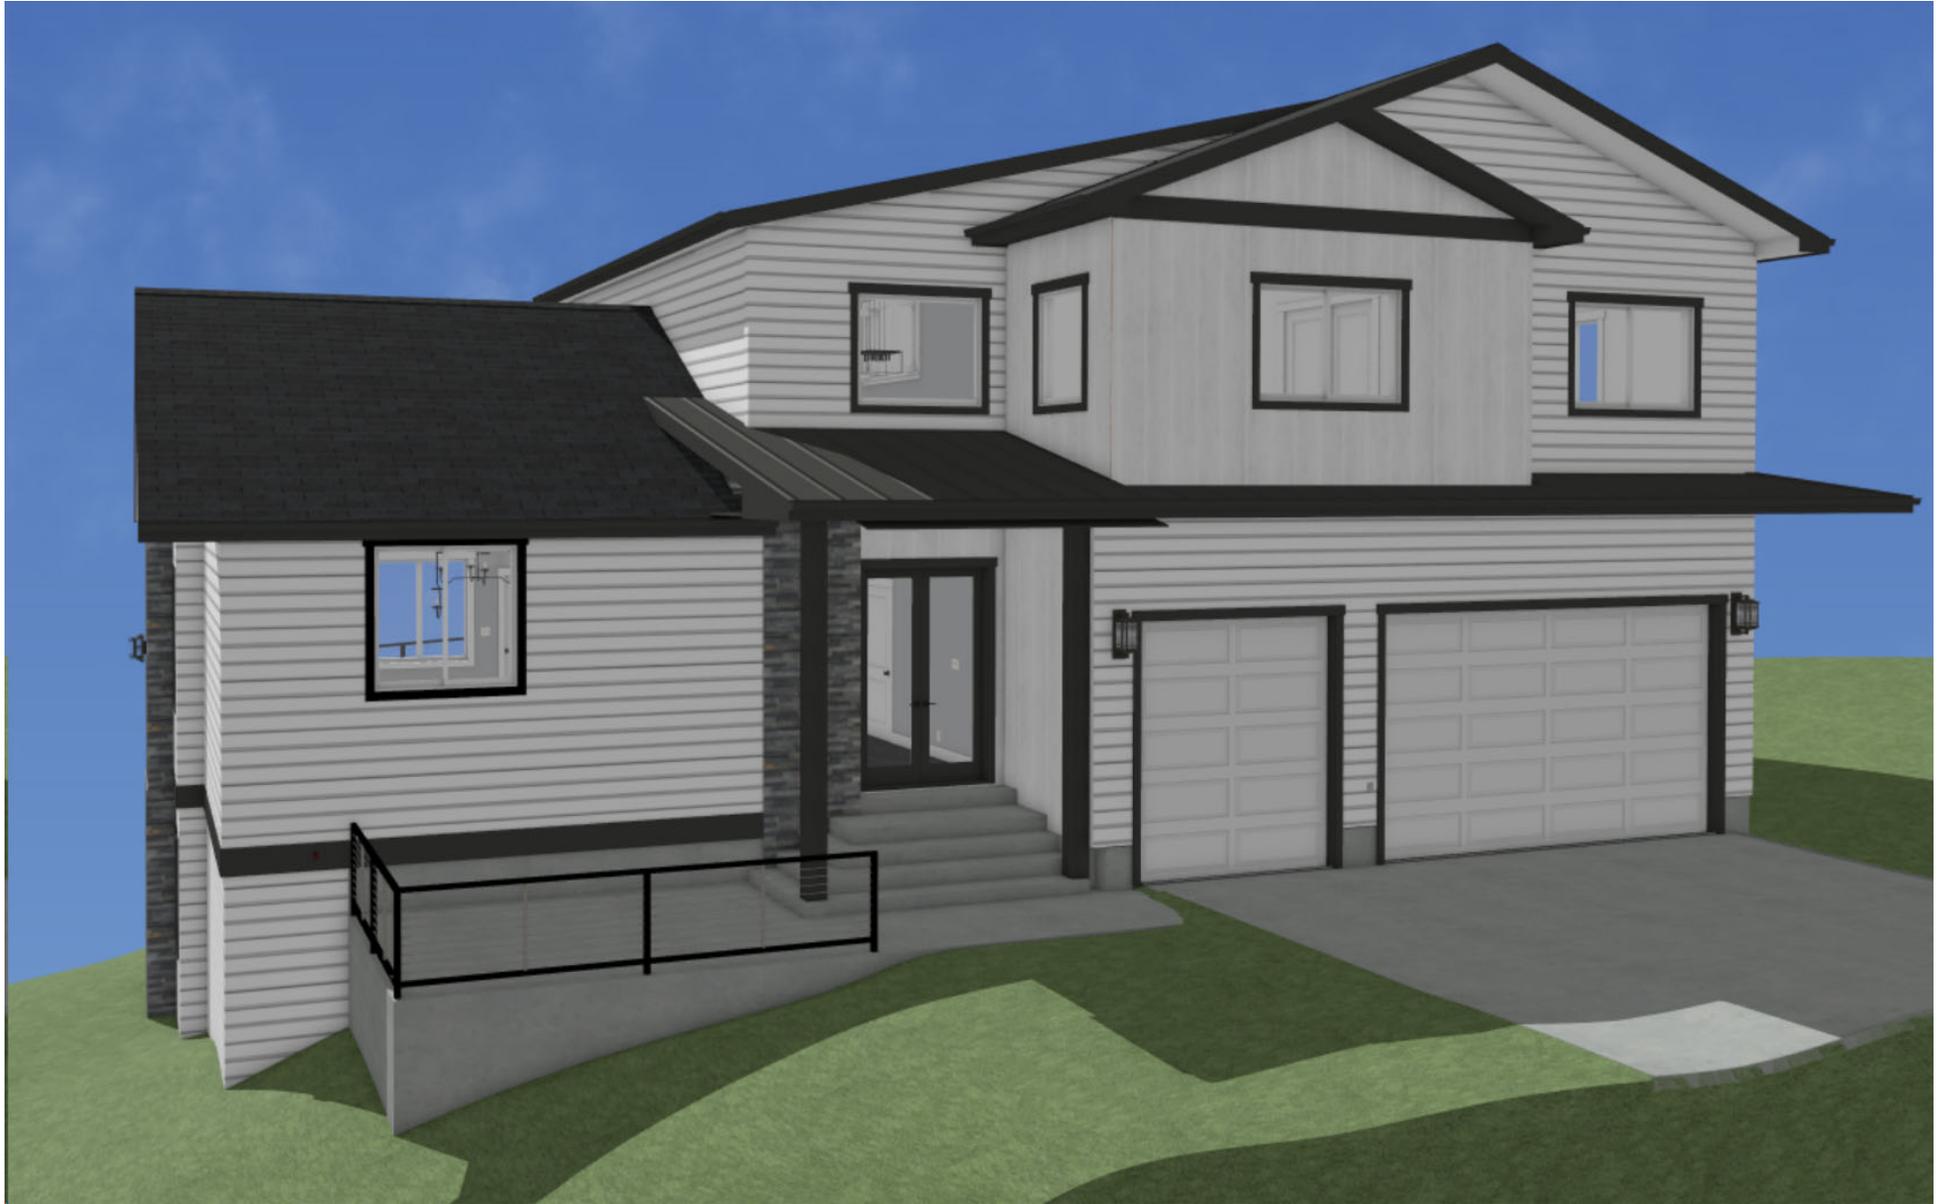

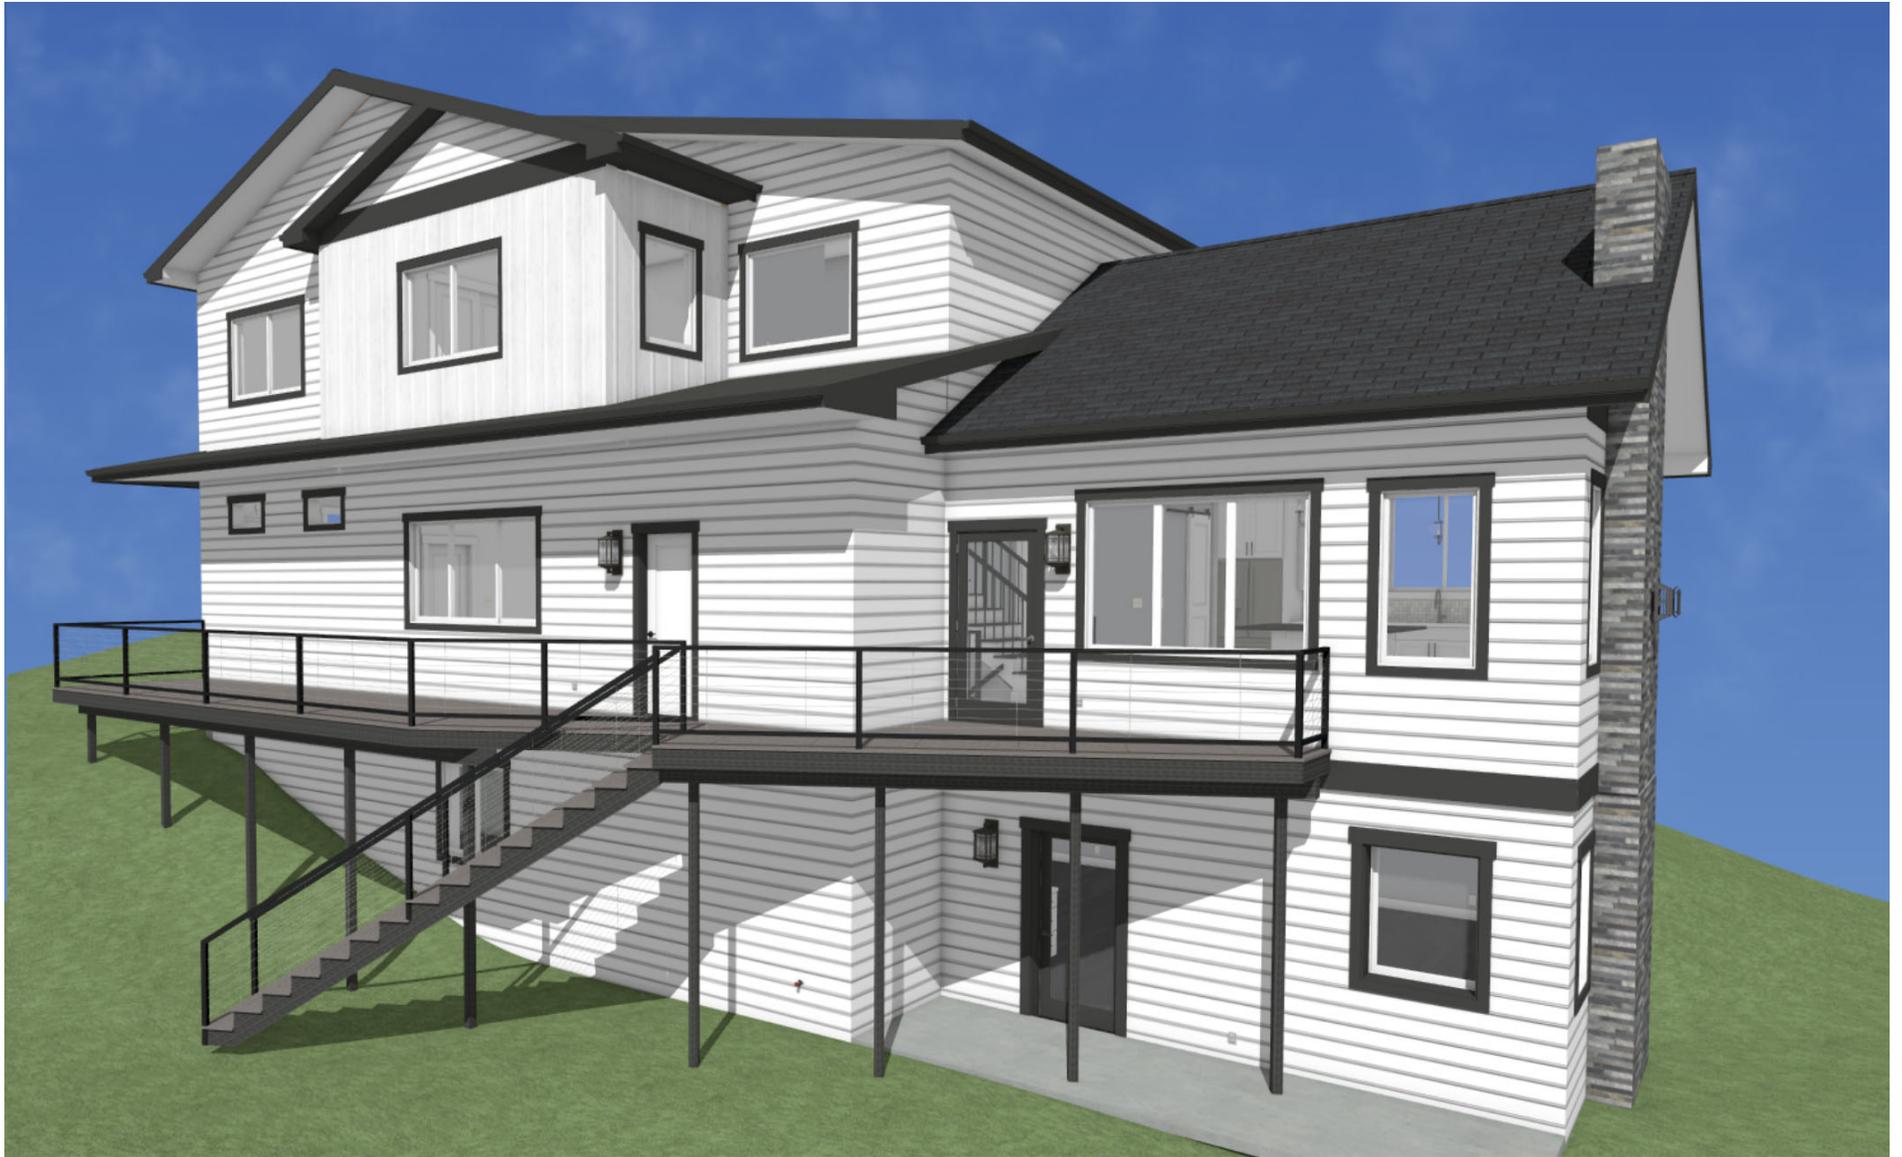


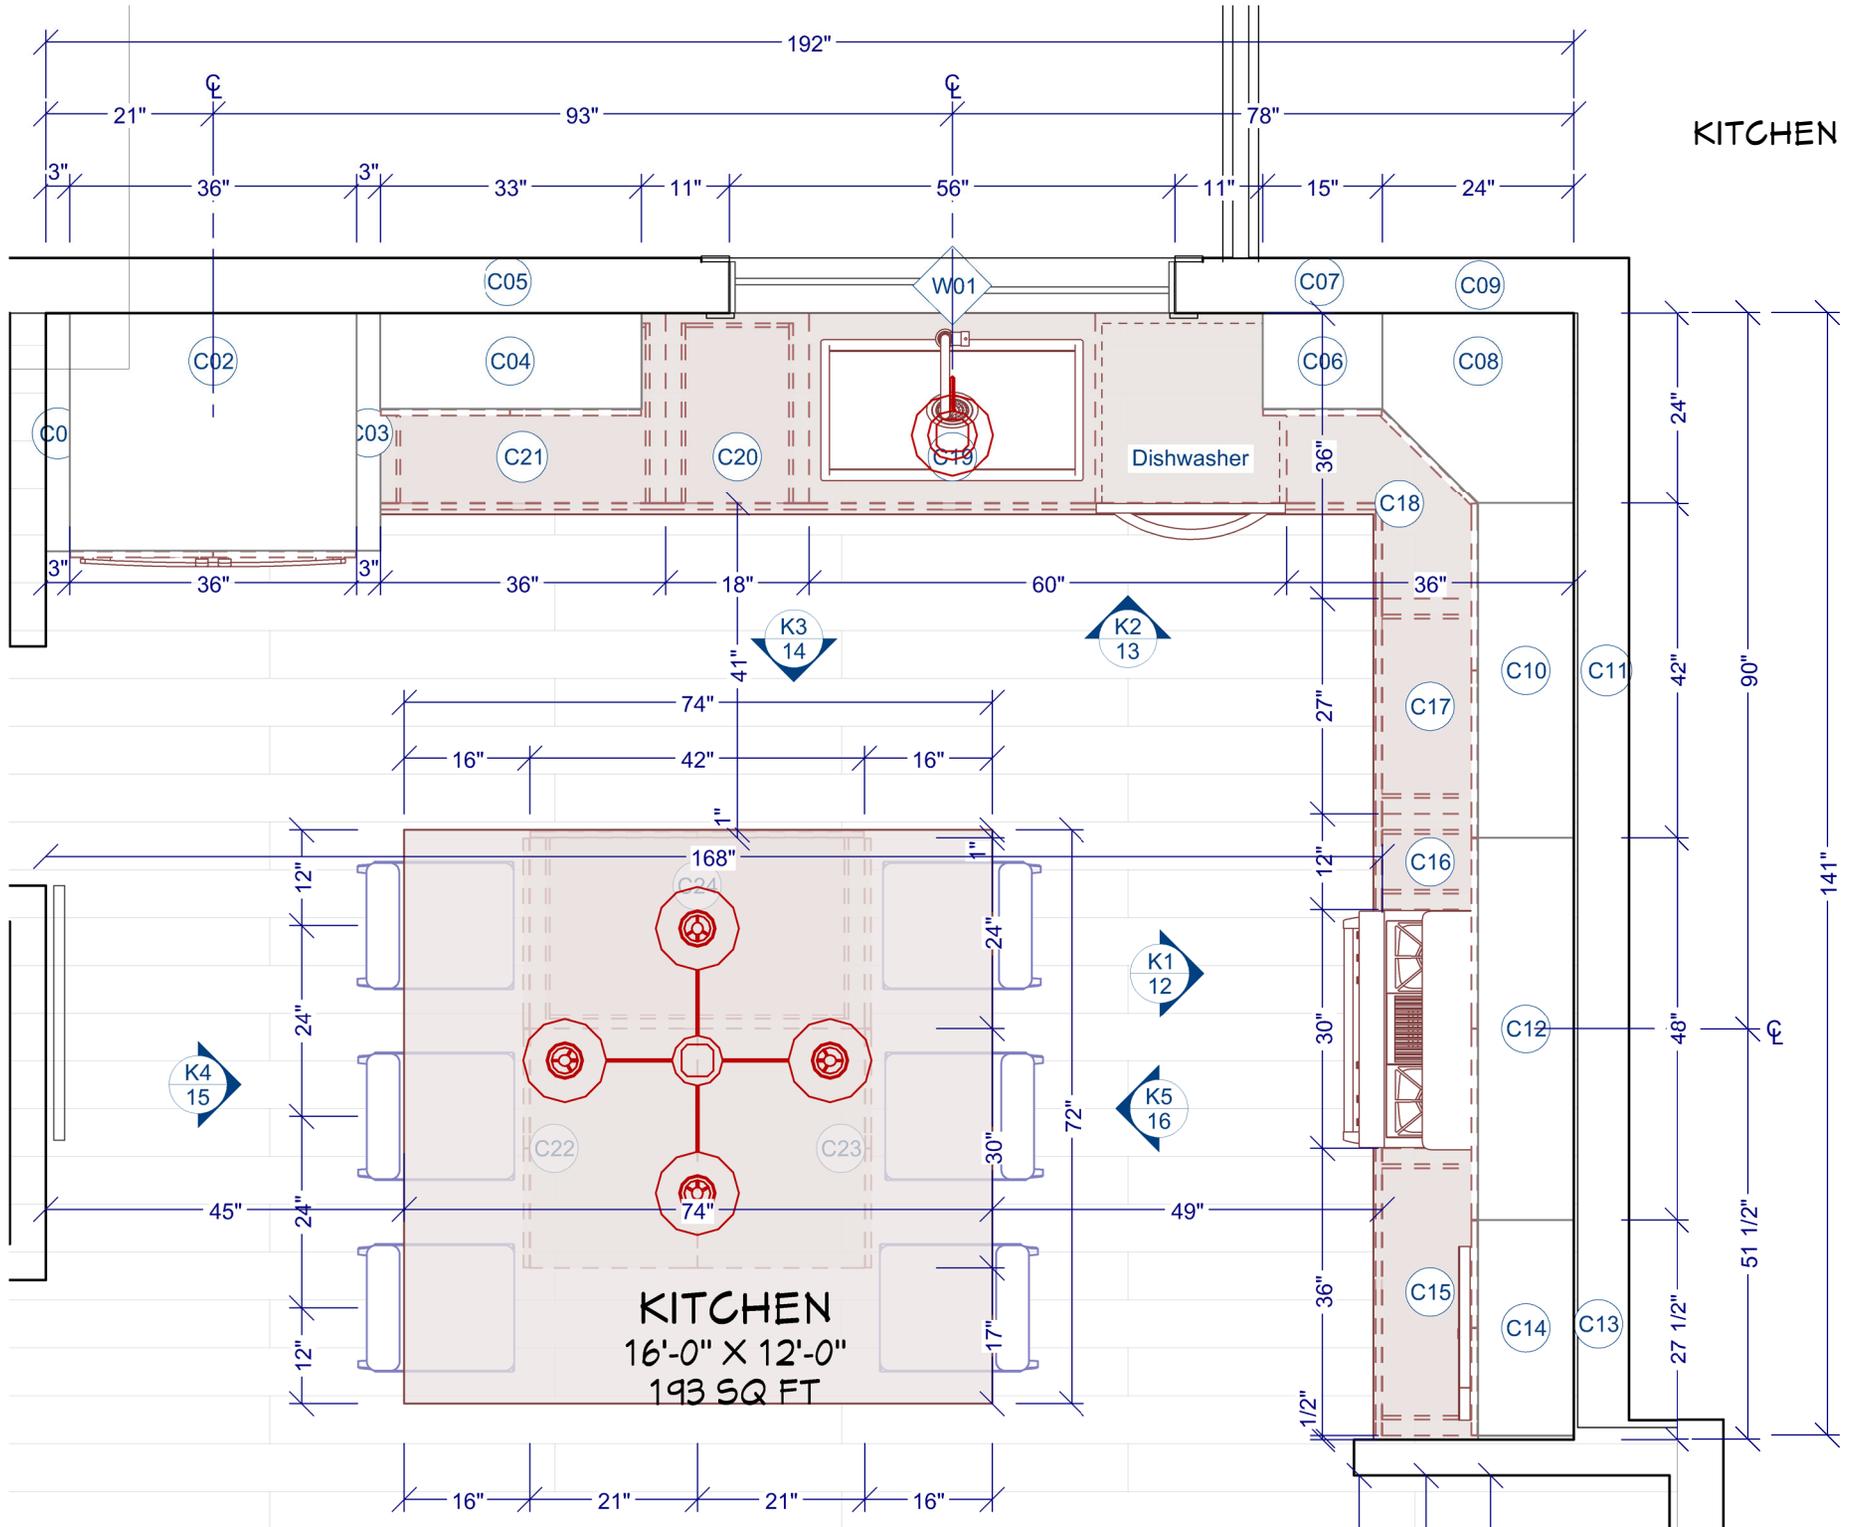


KITCHEN
ELEVATION 1

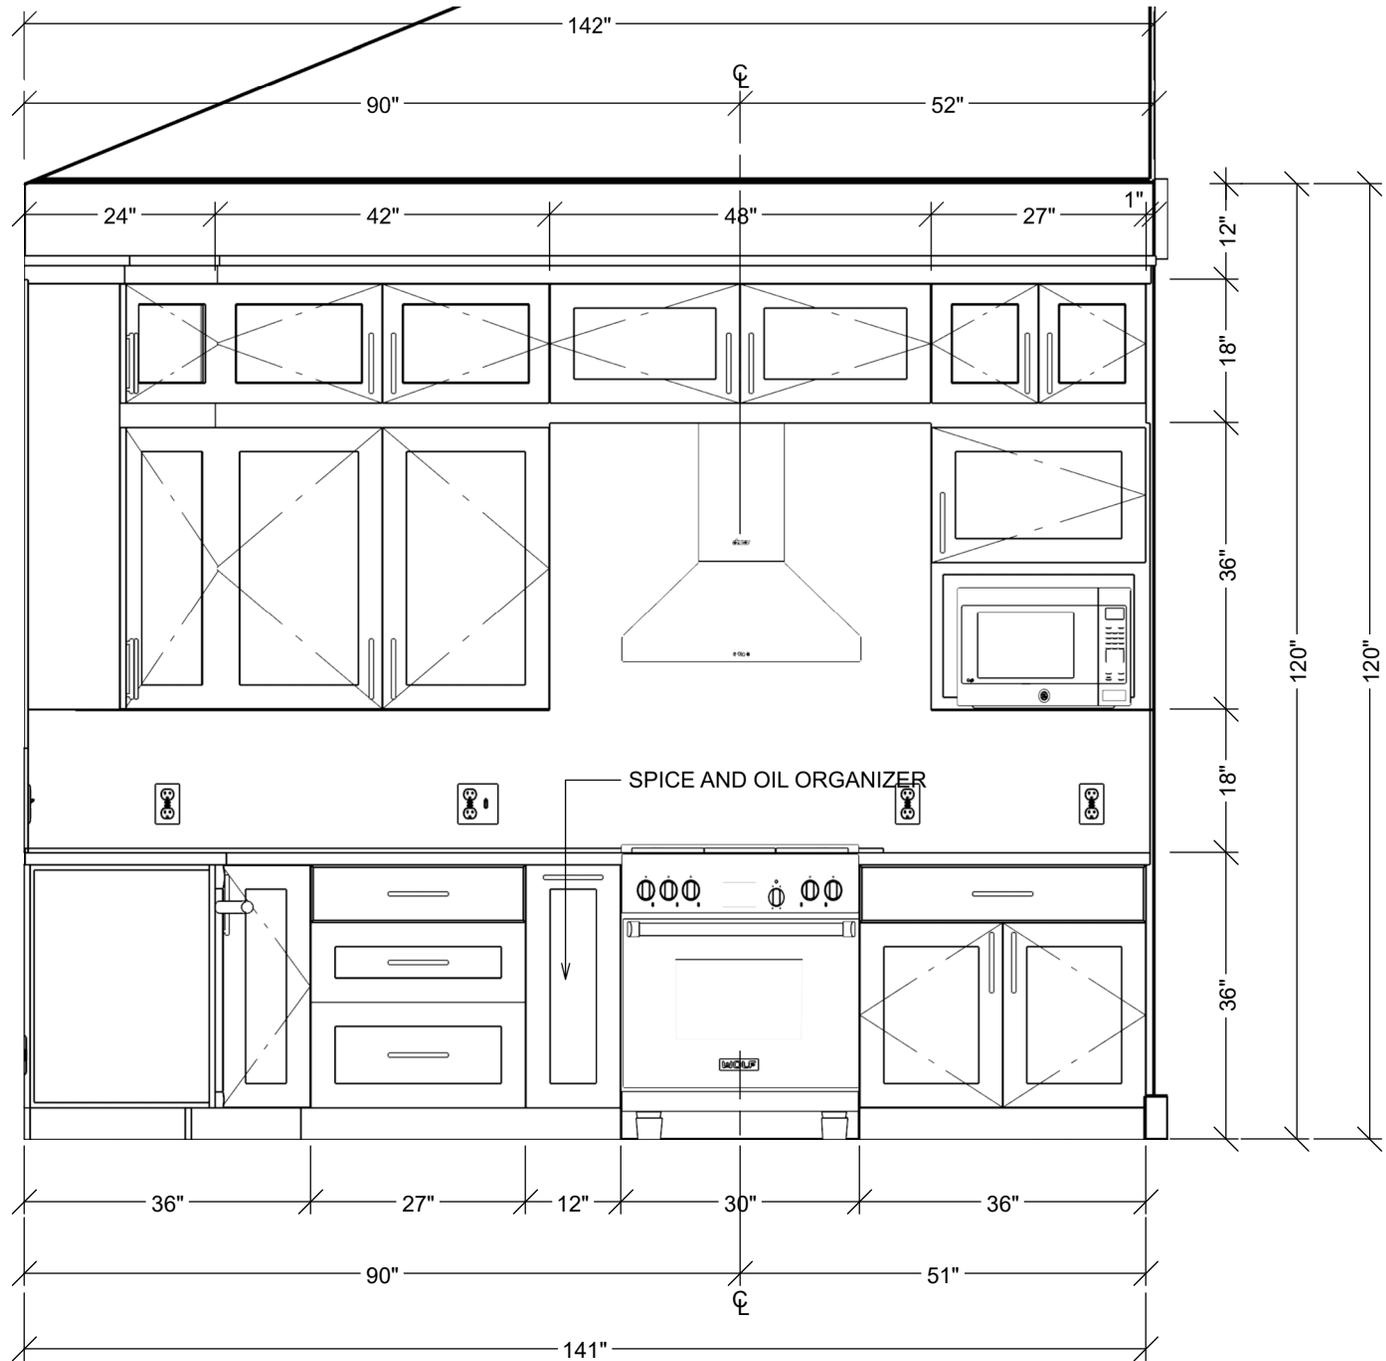


KITCHEN
ELEVATION 2

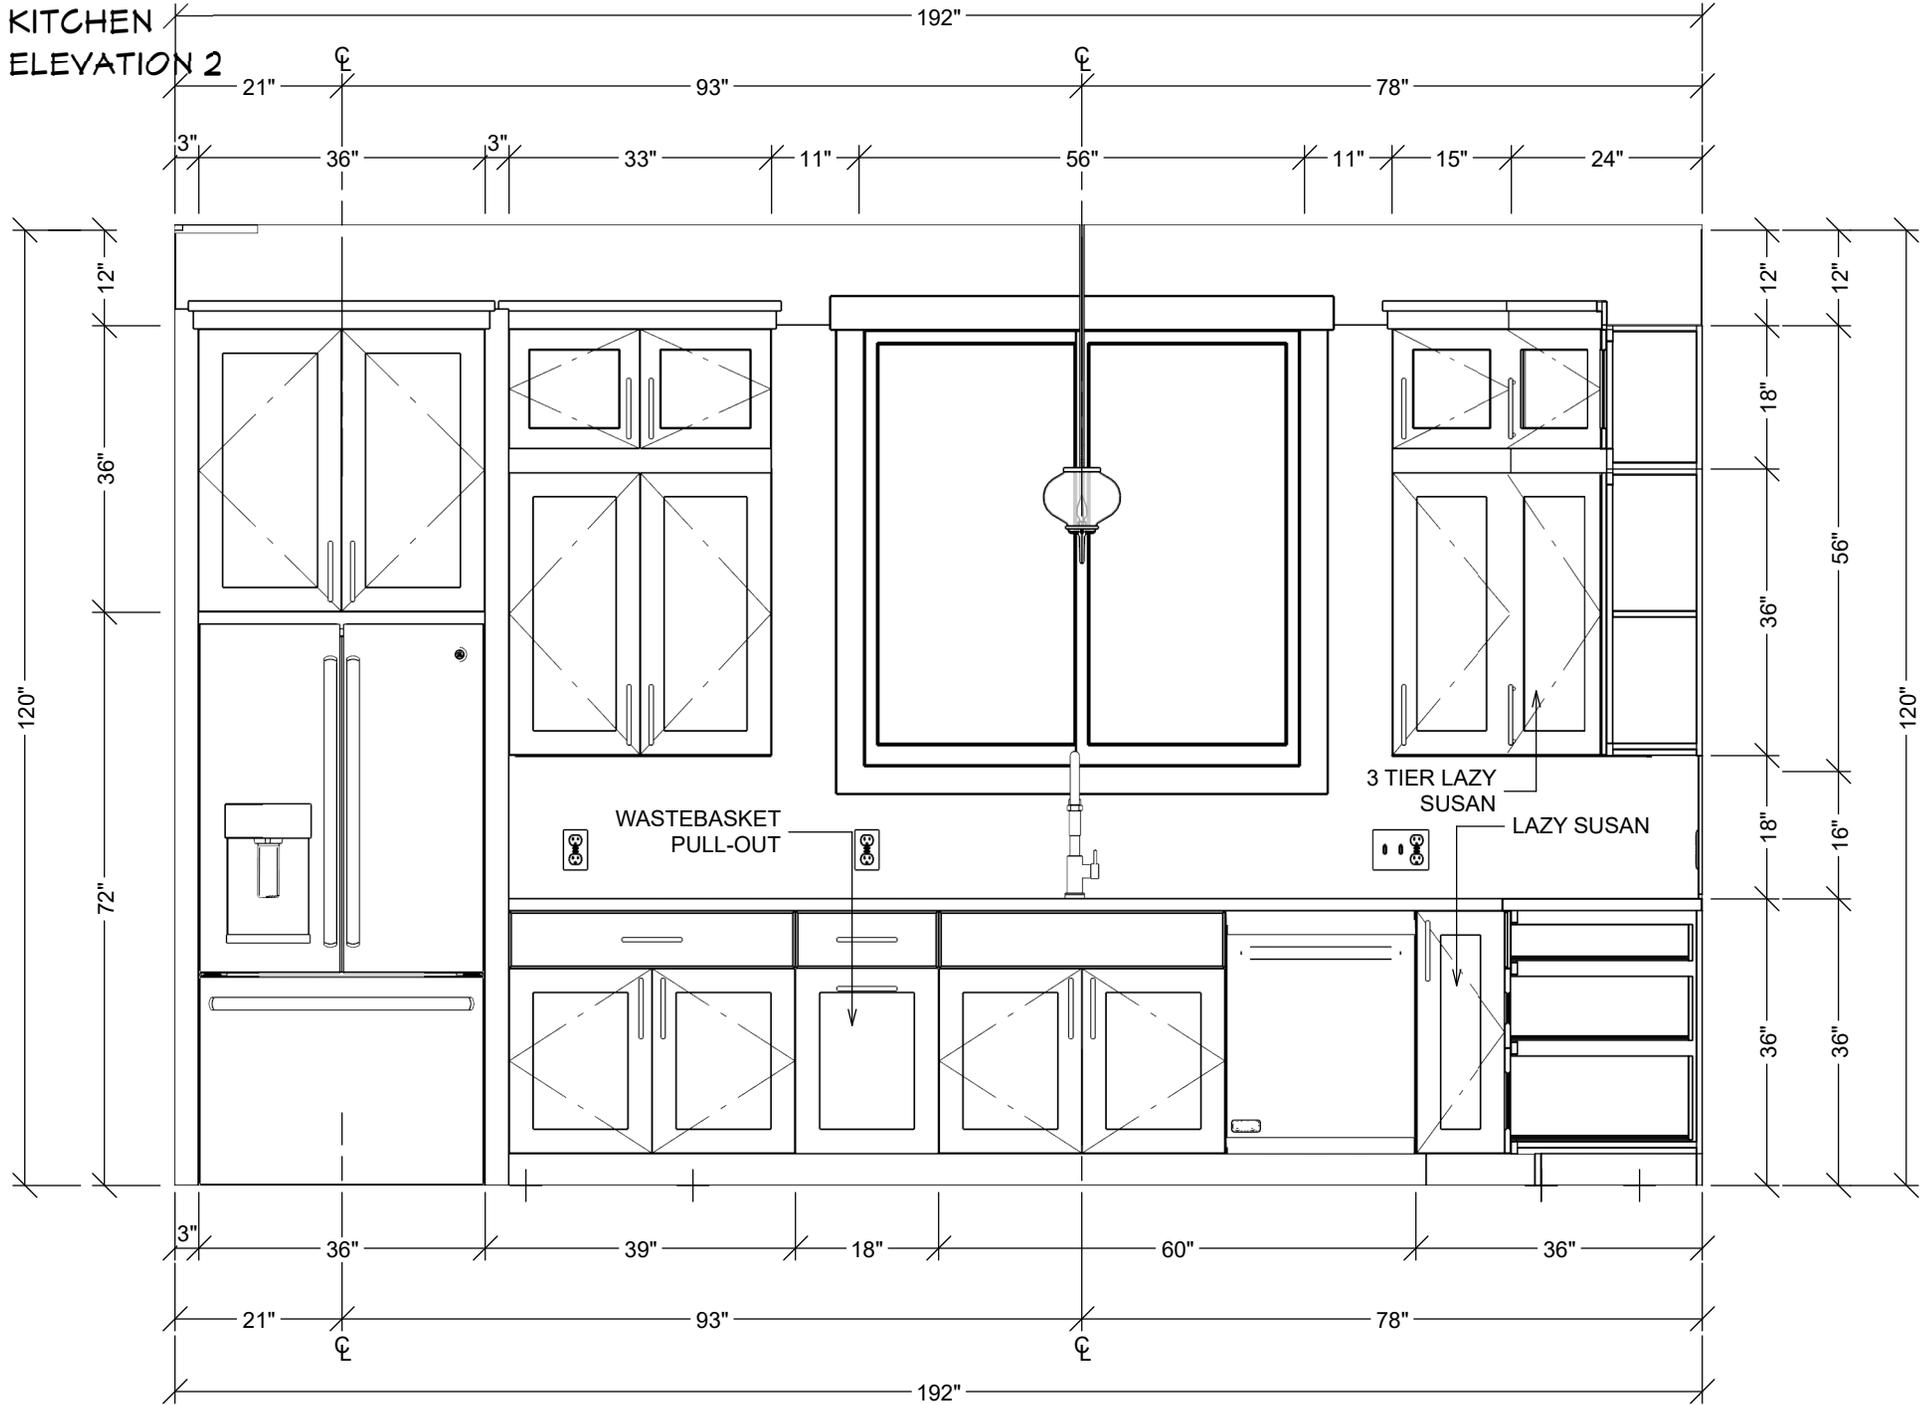


KITCHEN
ELEVATION 3

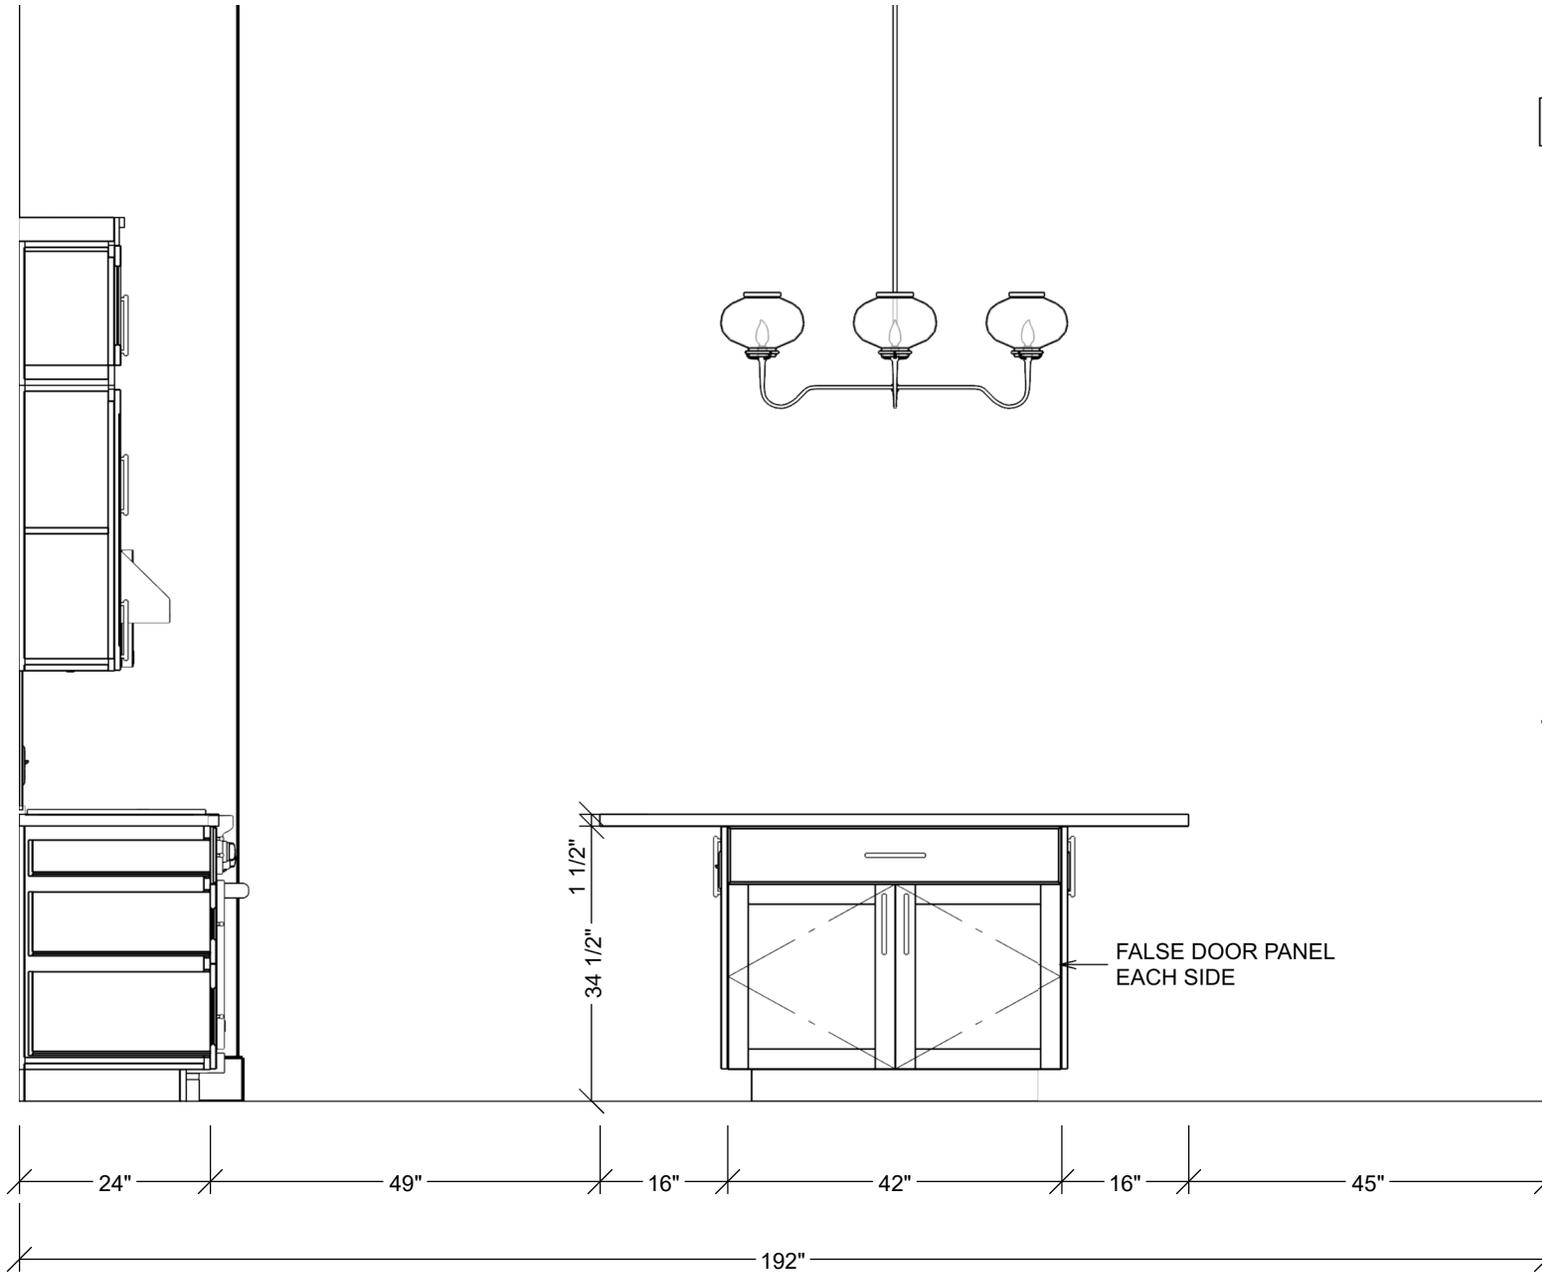

KITCHEN
ELEVATION 4

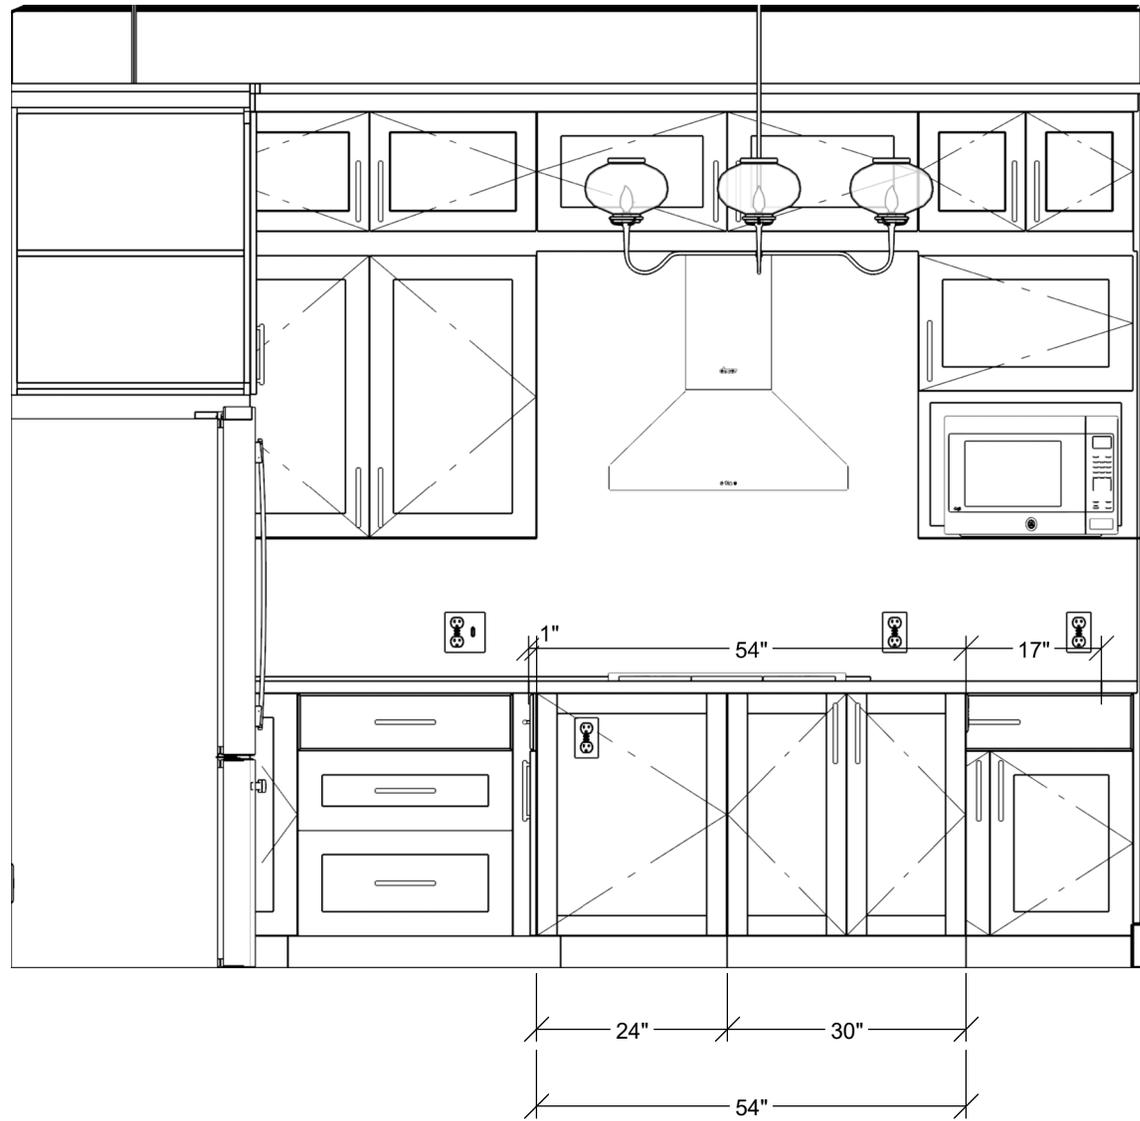

KITCHEN
ELEVATION 5

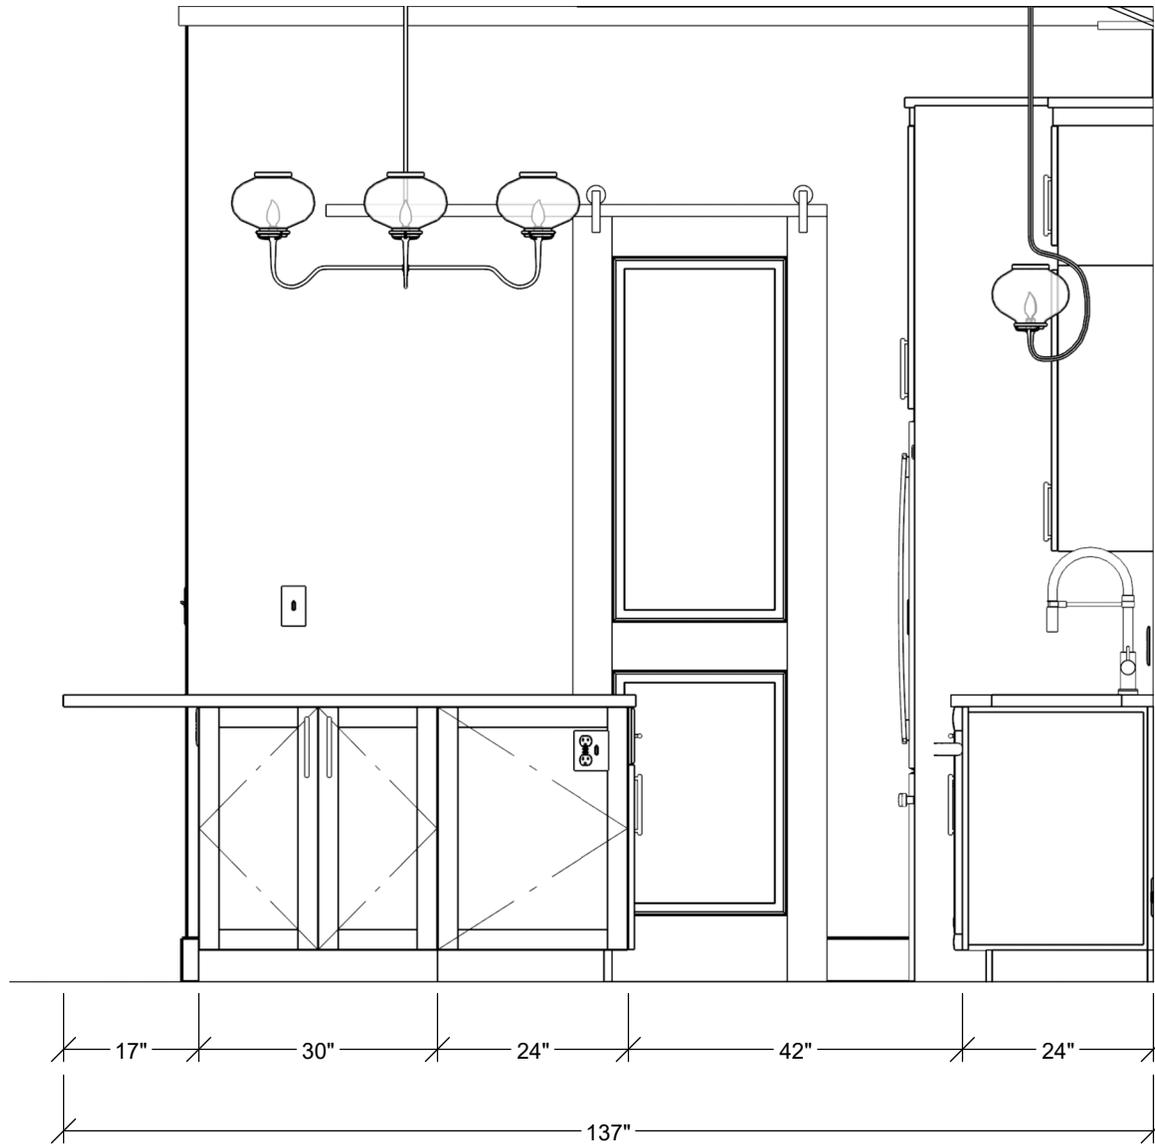

KITCHEN
CABINETS SCHEDULE

WHITE CABINETS
804/716/680
3" Rail

EARTHWOODS TO IDENTIFY
WITH HOMEOWNER:
- CROWN
- KNOBS/PULLS & LOCATIONS

CABINET SCHEDULE						
3D ELEVATION	NUMBER	LABEL	WIDTH	DEPTH	HEIGHT	DESCRIPTION
	C01		3 "	30 "	110 "	PARTITION
	C02	W363630	36 "	30 "	36 "	WALL CABINET
	C03		3 "	30 "	110 "	PARTITION
	C04	W3318	33 "	12 "	18 "	WALL CABINET
	C05	W3336	33 "	12 "	36 "	WALL CABINET
	C06	W1518R	15 "	12 "	18 "	WALL CABINET
	C07	W1536R	15 "	12 "	36 "	WALL CABINET
	C08	DCW2418R	24 "	24 "	18 "	CORNER WALL CABINET
	C09	DCW2436R	24 "	24 "	36 "	CORNER WALL CABINET
	C10	W4218	42 "	12 "	18 "	WALL CABINET
	C11	W4236	42 "	12 "	36 "	WALL CABINET
	C12	W4818	48 "	12 "	18 "	WALL CABINET
	C13	W2736R	27 "	12 "	36 "	WALL CABINET

FIXTURE SCHEDULE	
LABEL	DESCRIPTION
REFRIGERATOR	COUNTER DEPTH 4-DOOR
DW	CHEFSERIES DISHWASHER
RANGE	DUAL FUEL SLIDE IN RANGE
SHUTOFF VALVE	GAS SHUT-OFF
HOOD	ZEPHYR SIENA HOOD
K-23650	UNDERMOUNT KITCHEN SINK
FAUCET	KITCHEN SINK FAUCET
MICROWAVE	COUNTER TOP MICROWAVE

	C14	W2718	27 "	12 "	18 "	WALL CABINET
	C15	B3635	36 "	24 "	34 1/2 "	BASE CABINET
	C16	1DB1235	12 "	24 "	34 1/2 "	BASE CABINET
	C17	3DB2735	27 "	24 "	34 1/2 "	BASE CABINET
	C18	LCB3635R	36 "	36 "	34 1/2 "	CORNER BASE CABINET
	C19	SB36	36 "	24 "	36 "	BASE CABINET
	C20	2DB1835	18 "	24 "	34 1/2 "	BASE CABINET
	C21	B3635	36 "	24 "	34 1/2 "	BASE CABINET
	C22	B302135	30 "	21 "	34 1/2 "	BASE CABINET
	C23	B3021	30 "	21 "	36 "	BASE CABINET
	C24	B42	42 "	24 "	36 "	BASE CABINET


KITCHEN
PERSPECTIVES




KITCHEN
PERSPECTIVES



MASTER BATHROOM

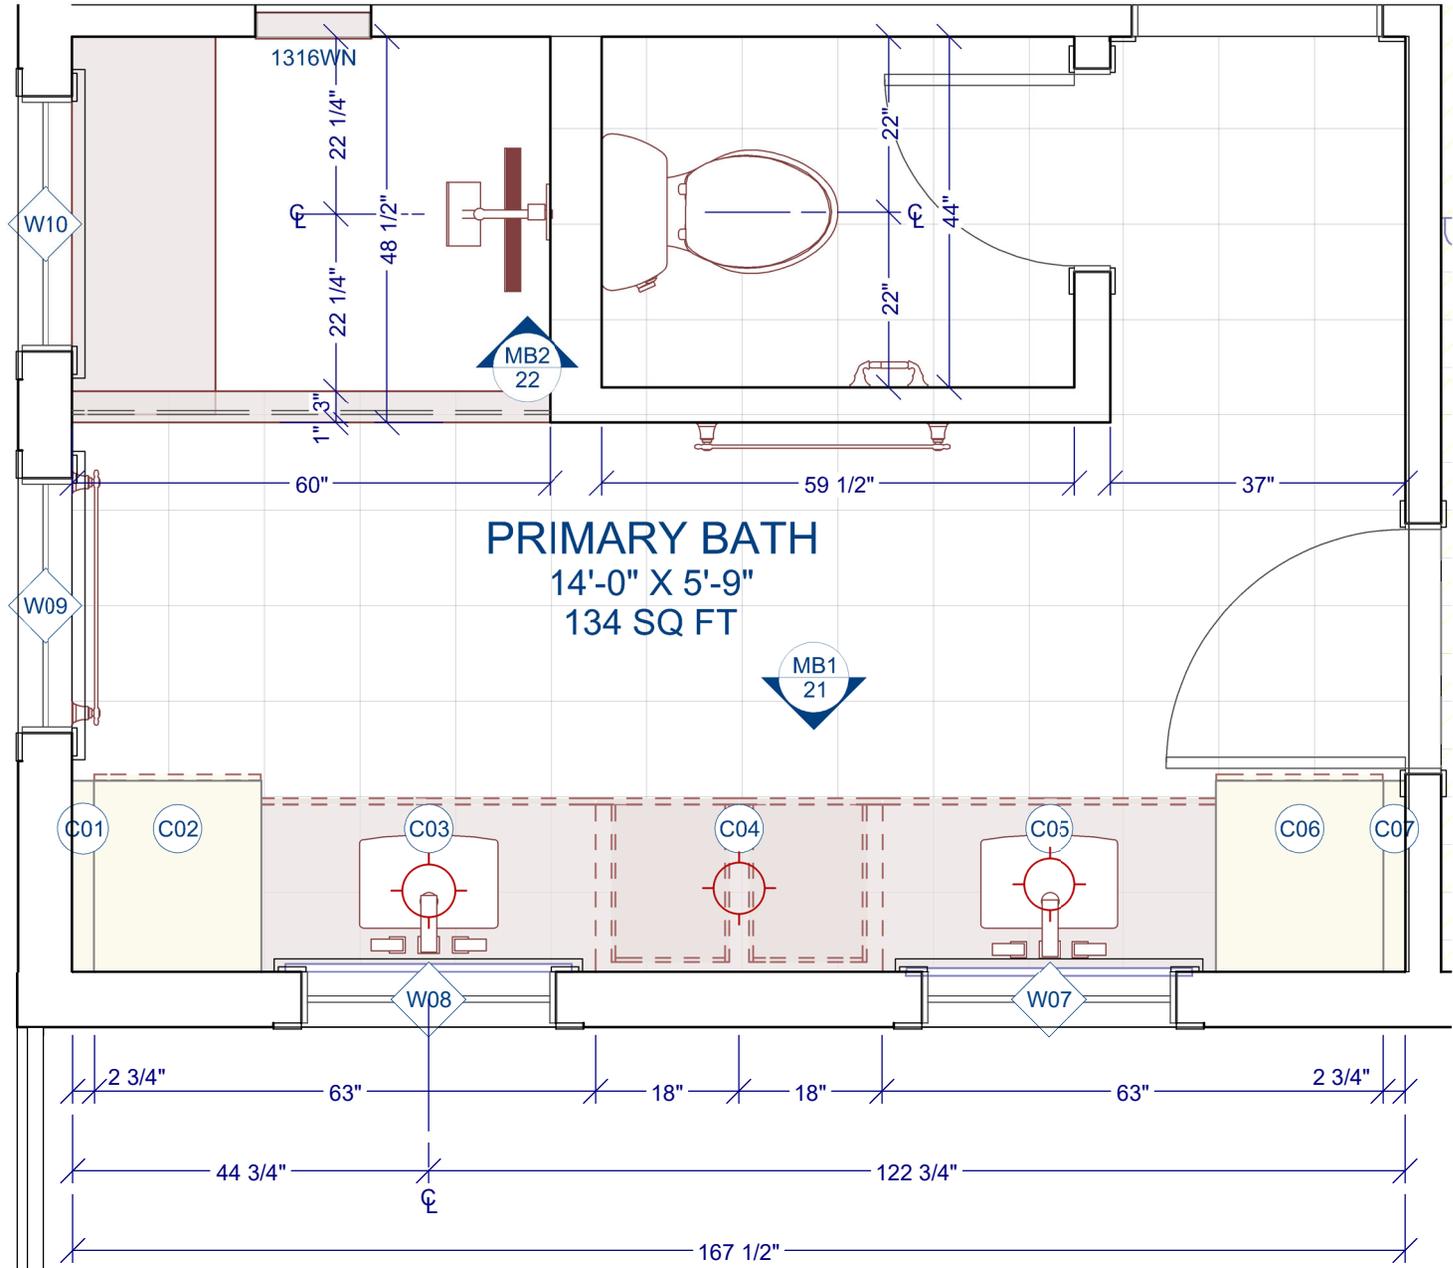

MASTER BATH
ELEVATION 2


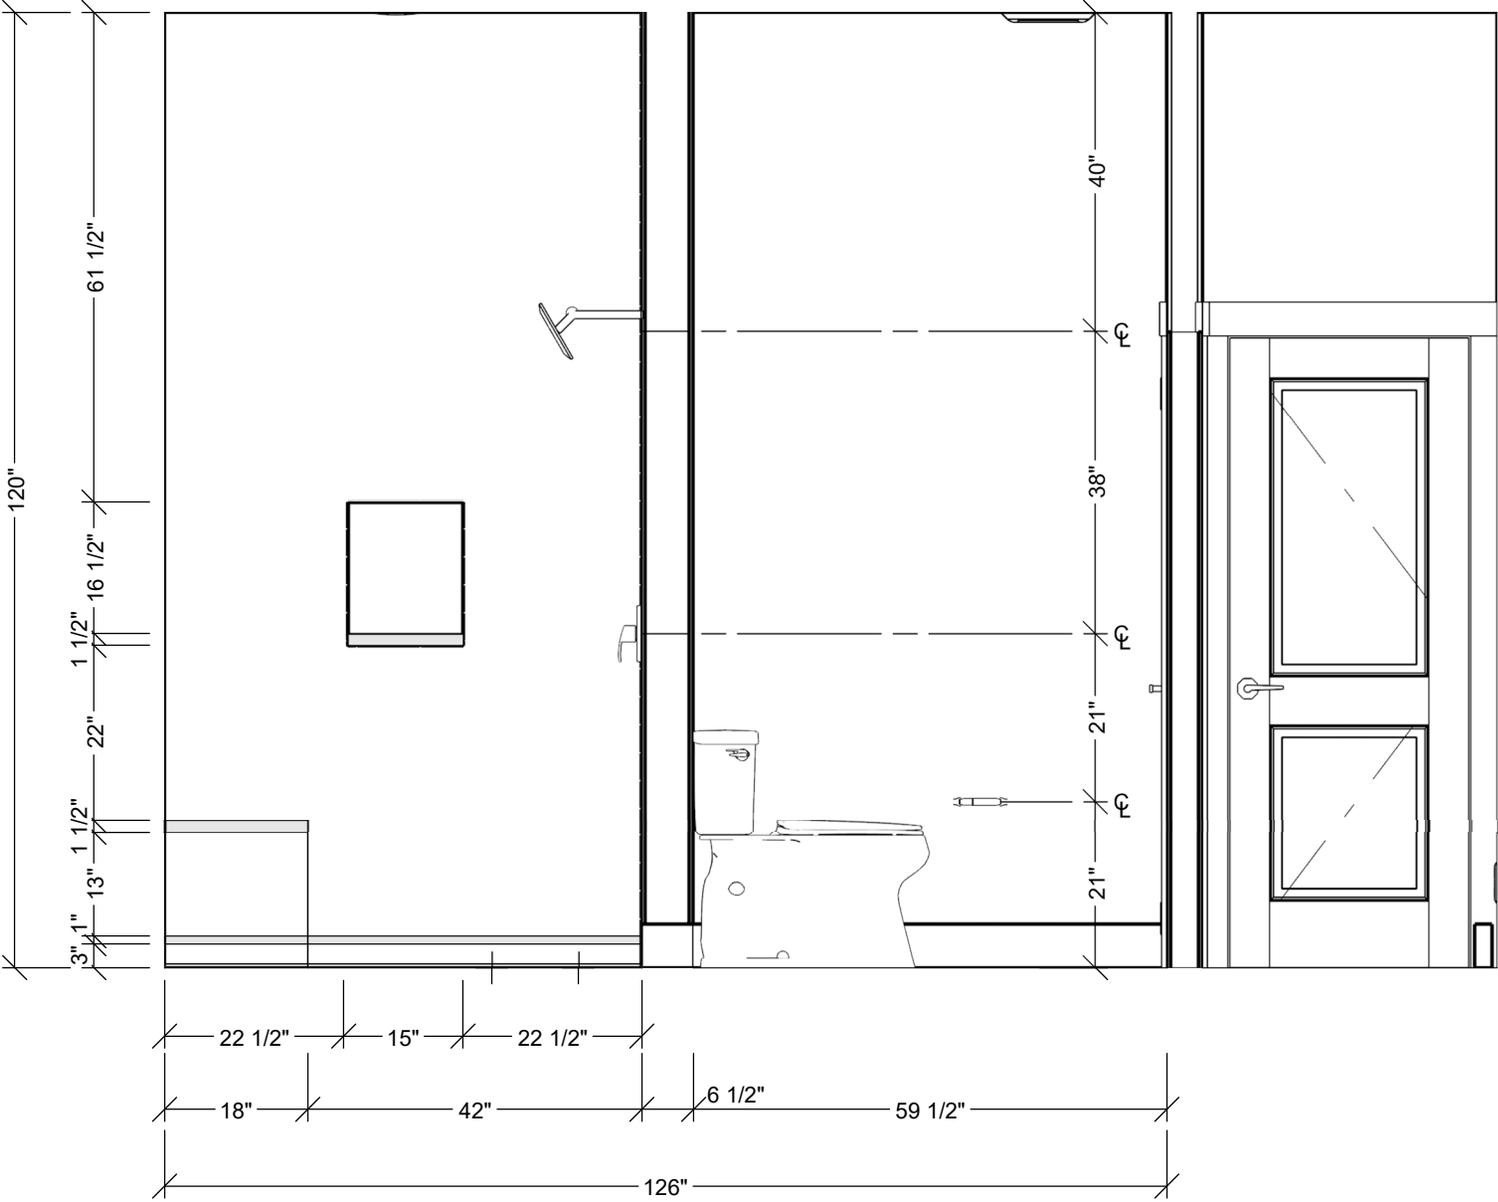


MASTER BATH
SCHEDULE


FIXTURE SCHEDULE		
LABEL	QTY	DESCRIPTION
PENDANT	3	MASTER BATH VANITY PENDANTS
MIRROR	1	MASTER BATH MIRROR
RECTANGULAR UNDERMOUNT SINK	2	RECTANGULAR UNDERMOUNT SINK
FAUCET	2	COORDINATING SINK FAUCET
TOILET	1	WHITE, ELONGATED BOWL, COMFORT HEIGHT, SOFT CLOSE TOILET, <1.6 GAL PER FLUSH
TISSUE HOLDER	1	COORDINATING TOILET PAPER HOLDER
TRIP LEVER	1	COORDINATING TOILET TRIP LEVER
SHOWER HANDLE	1	COORDINATING SINGLE LEVER SHOWER HANDLE 1400 SERIES
SHOWER HEAD	1	COORDINATING SHOWER HEAD < 2.5 GPM FLOW RATE
DRAIN	1	LINEAR STRIP DRAIN 1
TOWEL BAR	1	692461 24" TOWEL BAR
TOWEL BAR	1	692461 24" TOWEL BAR
SOLID SURFACE	1	MASTER BATH SHOWER BENCH TOP
SOLID SURFACE	1	SHOWER CURB
SOLID SURFACE	1	VANITY COUNTER TOP

CABINET SCHEDULE					
NUMBER	LABEL	WIDTH	DEPTH	HEIGHT	DESCRIPTION
C01	UF32496	2 3/4 "	24 "	96 "	UTILITY CABINET FILLER
C02	U212496R	21 "	24 "	96 "	UTILITY CABINET
C03	SB422133	42 "	21 "	33 "	BASE CABINET
C04	6DB362133	36 "	21 "	33 "	BASE CABINET
C05	SB422133	42 "	21 "	33 "	BASE CABINET
C06	U212496L	21 "	24 "	96 "	UTILITY CABINET
C07	UF32496	2 3/4 "	24 "	96 "	UTILITY CABINET FILLER

MASTER BATH
PERSPECTIVES

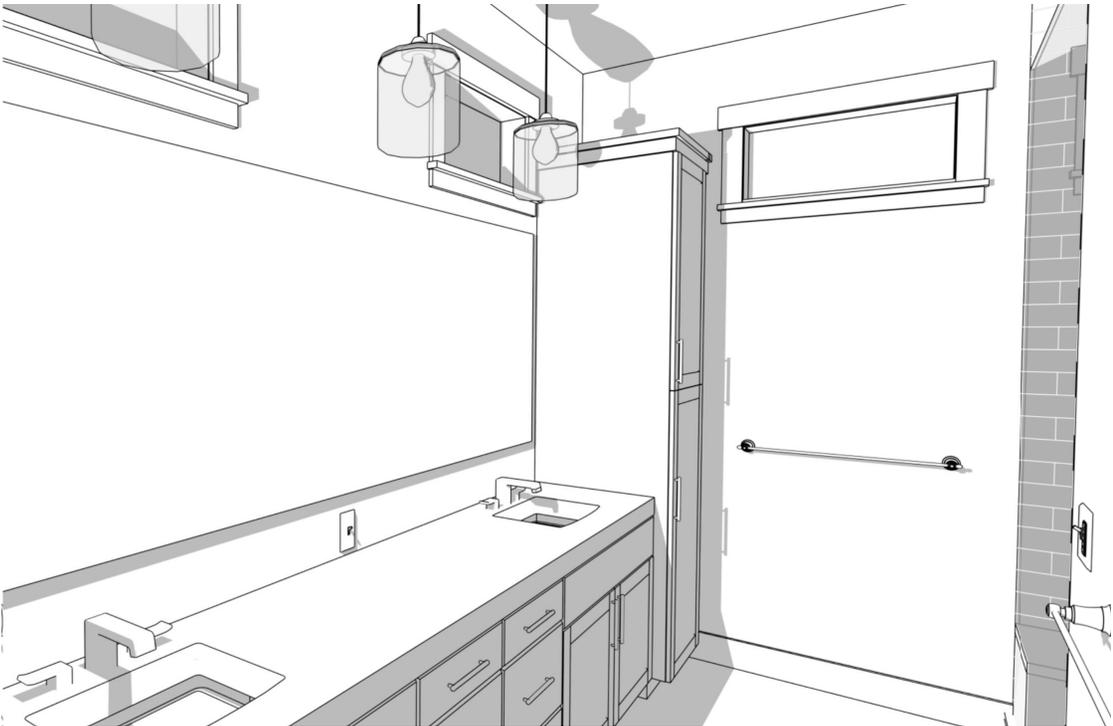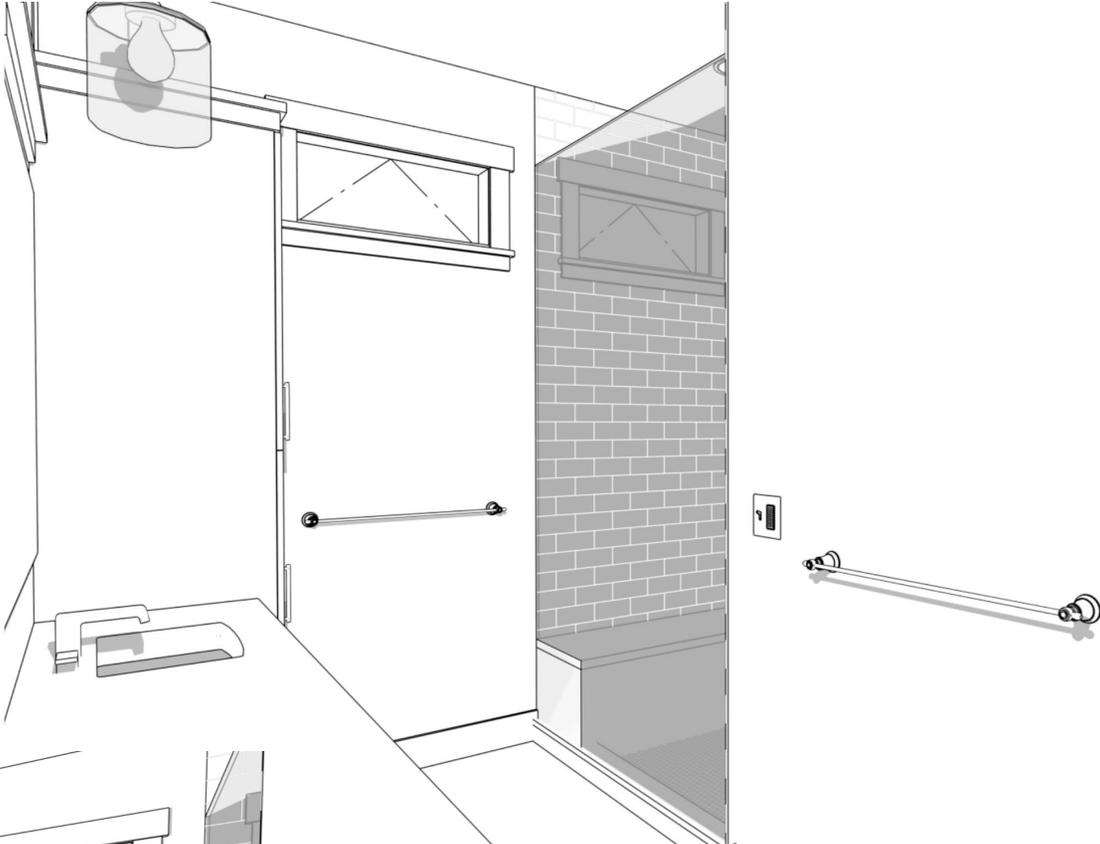


MASTER CLOSET

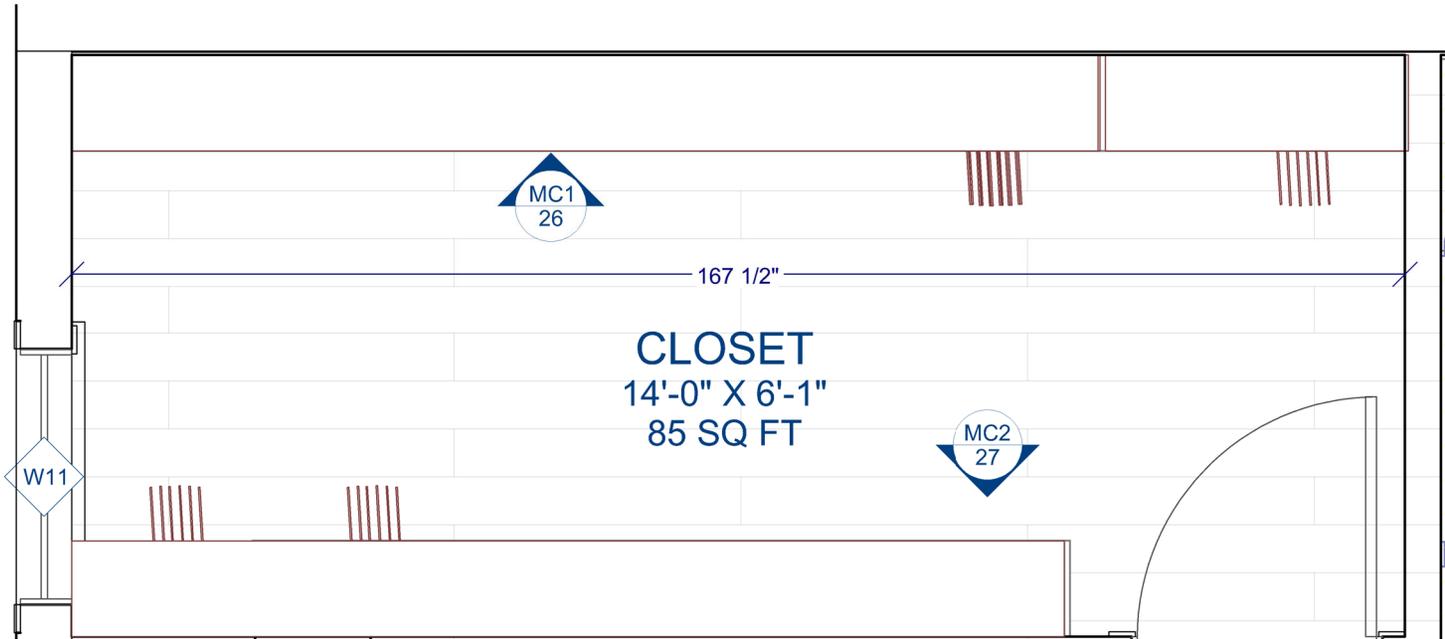


MASTER CLOSET SCHEDULE

FIXTURE SCHEDULE				
LABEL	WIDTH	DEPTH	HEIGHT	DESCRIPTION
CLOSET SHELF W/ ROD	100 "	18 7/8 "	13 "	CLOSET SHELF W/ ROD
CLOSET SHELF W/ ROD	124 3/4 "	18 7/8 "	13 "	CLOSET SHELF W/ ROD
CLOSET SHELF W/ ROD	129 "	18 7/8 "	13 "	CLOSET SHELF W/ ROD
CLOSET SHELF W/ ROD	129 1/4 "	18 7/8 "	13 "	CLOSET SHELF W/ ROD
CLOSET SHELF W/ ROD	38 "	18 7/8 "	13 "	CLOSET SHELF W/ ROD
	102 "	12 "	1 1/2 "	SHELF
	167 1/2 "	12 "	1 1/2 "	SHELF
	3/4 "	12 "	120 "	PARTITION
	3/4 "	12 "	99 "	PARTITION
	3/4 "	12 "	99 "	PARTITION



MASTER CLOSET
ELEVATION 1

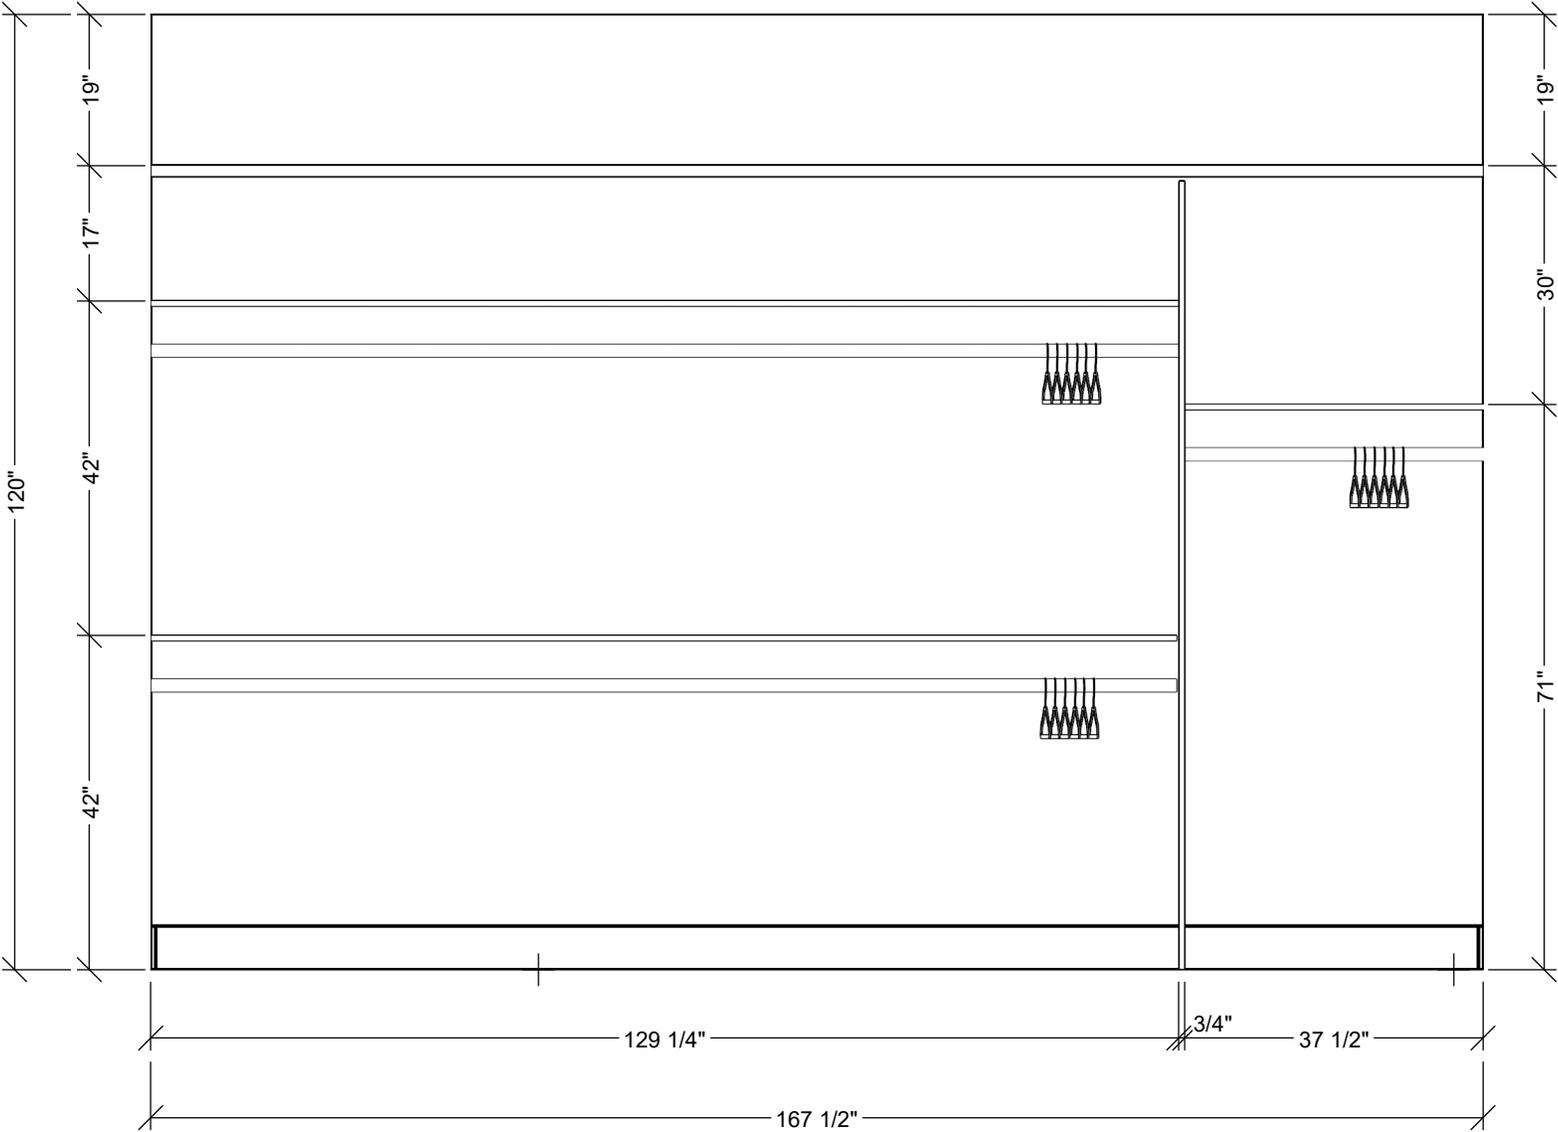

MASTER CLOSET
ELEVATION 2

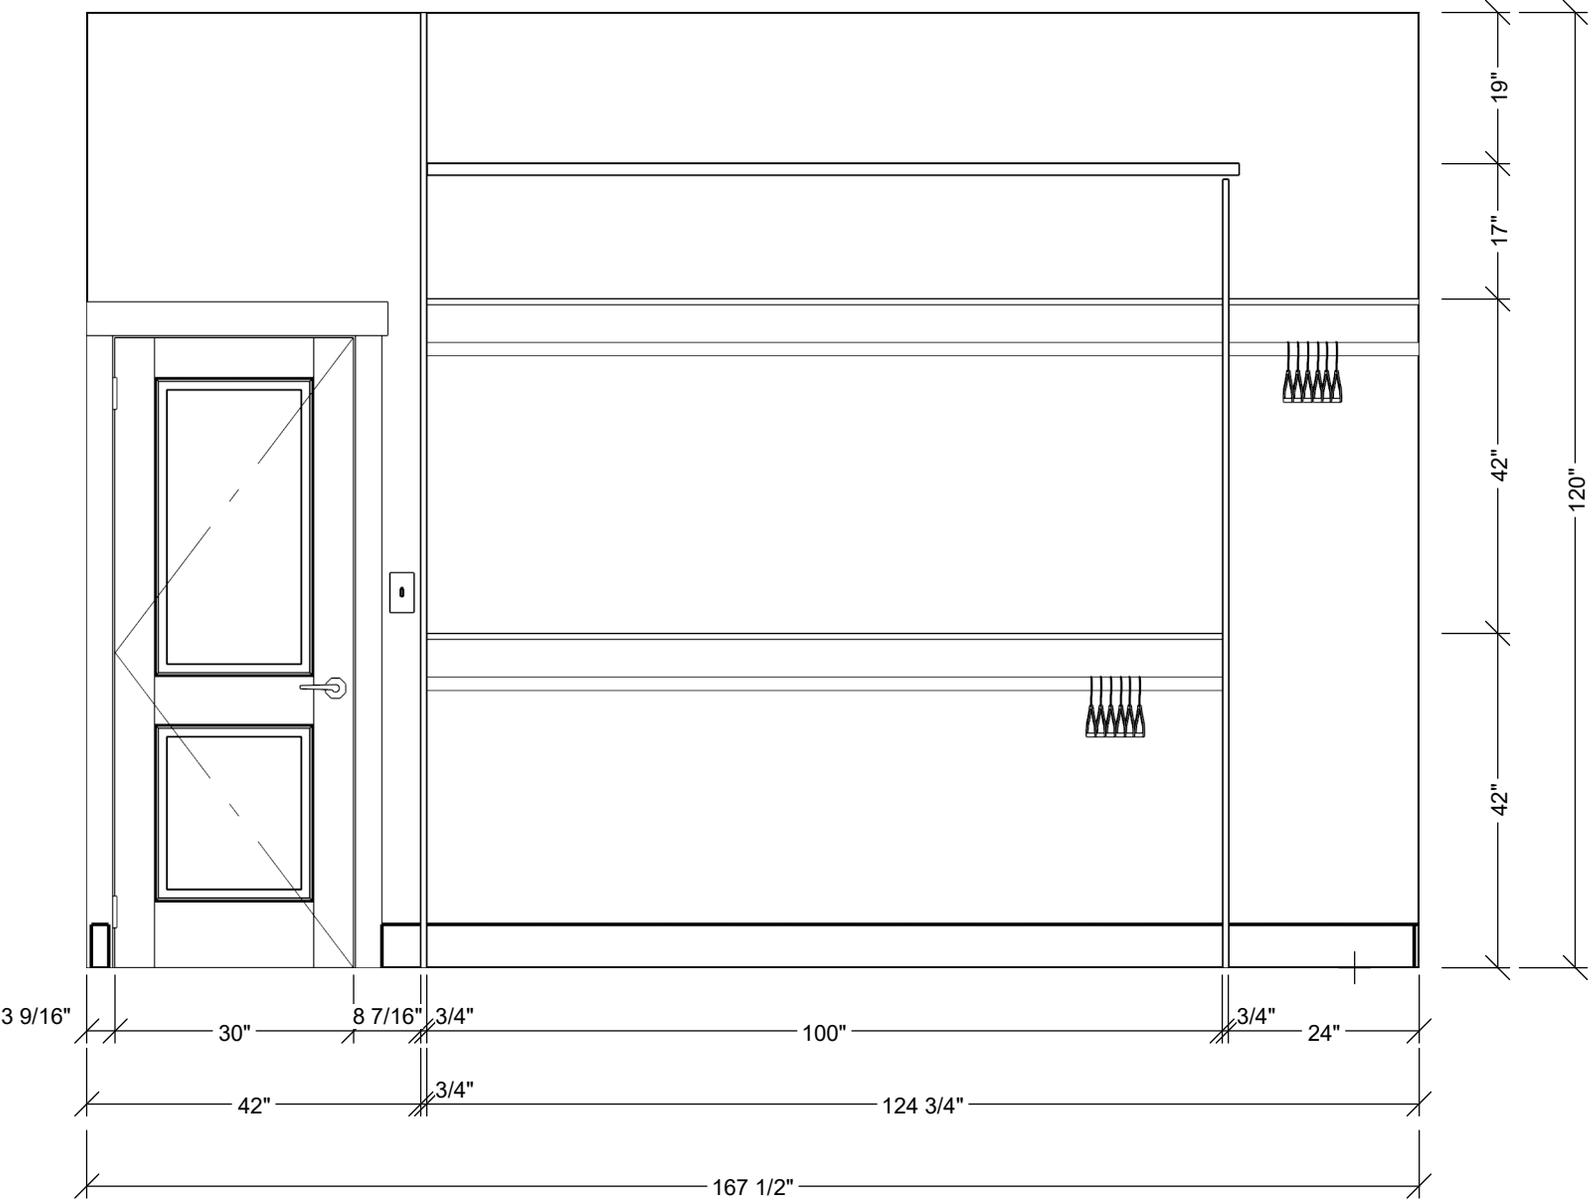


POWDER BATH

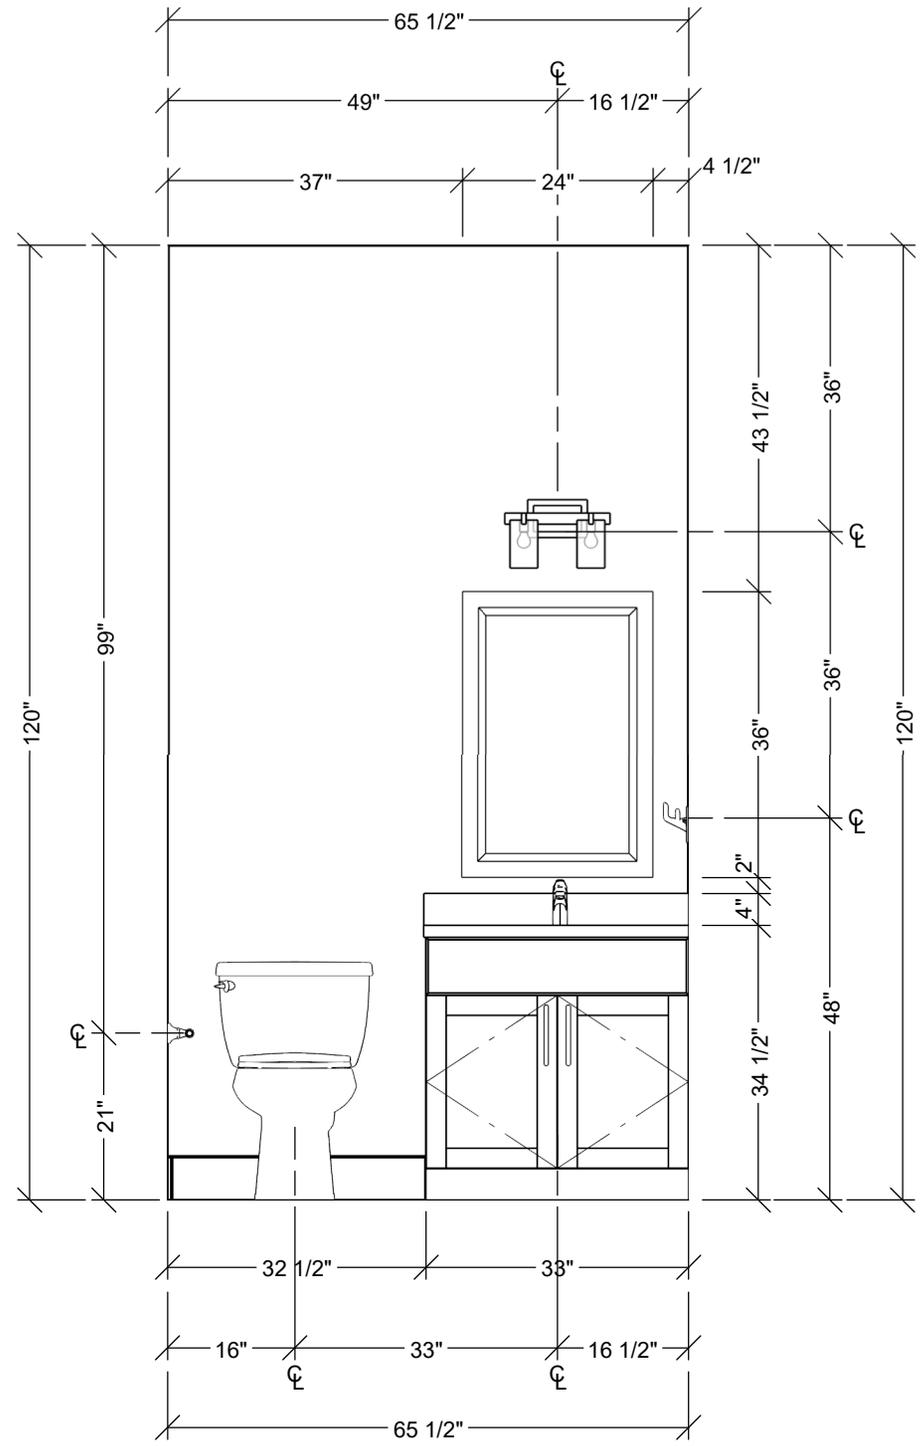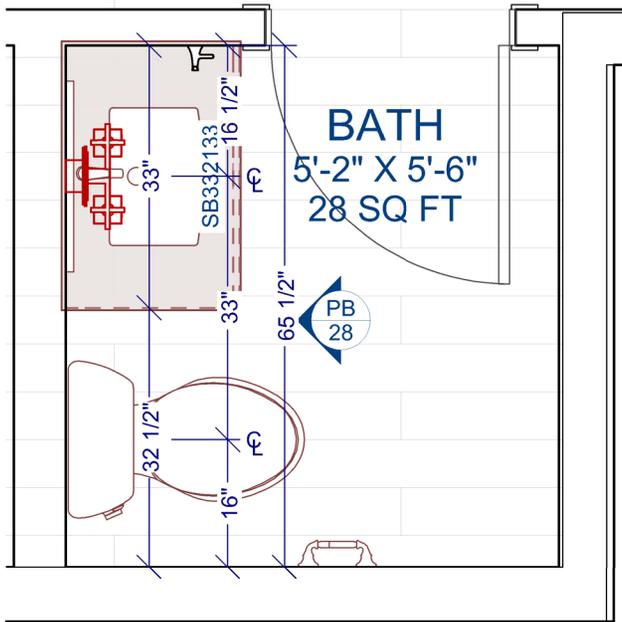


FIXTURE SCHEDULE		
LABEL	QTY	DESCRIPTION
LIGHT	1	POWDER BATH SCONCE
MIRROR	1	FRAMED RECTANGULAR MIRROR
SB332133	1	BASE CABINET
BACKSPLASH	1	VANITY BACKSPLASH
SOLID SURFACE	1	VANITY COUNTERTOP
RECTANGULAR UNDERMOUNT SINK	1	RECTANGULAR UNDERMOUNT SINK
FAUCET	1	COORDINATING SINK FAUCET
HAND TOWEL HOLDER	1	COORDINATING BAR, RING OR HOOK, HAND TOWEL HOLDER
TOILET	1	WHITE, ELONGATED BOWL, COMFORT HEIGHT, SOFT CLOSE TOILET, <1.6 GAL PER FLUSH
TISSUE HOLDER	1	COORDINATING TOILET PAPER HOLDER
TRIP LEVER	1	COORDINATING TOILET TRIP LEVER


BASEMENT BATH

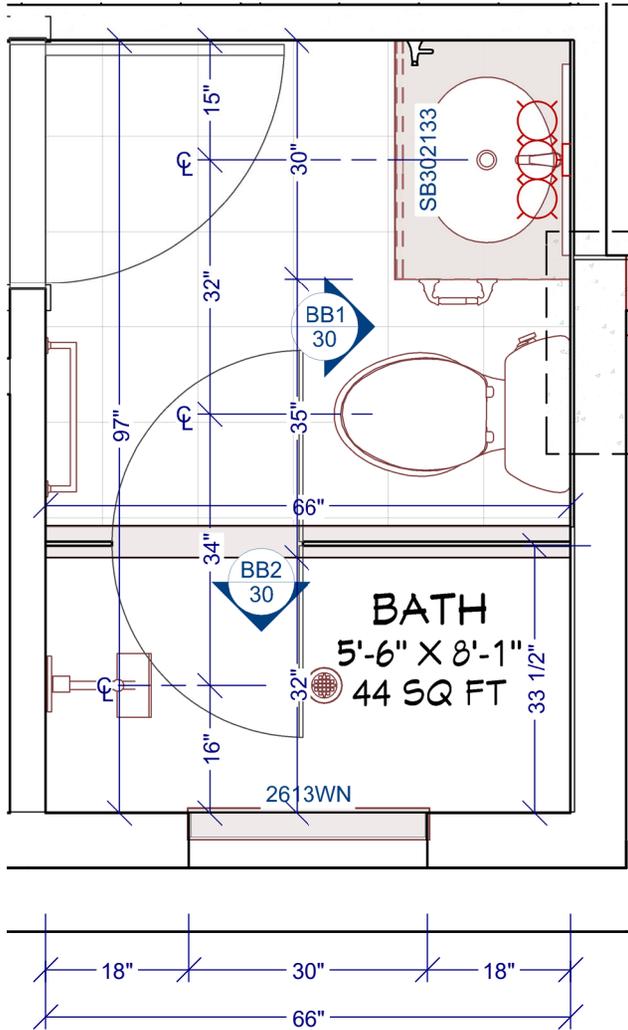



FIXTURE SCHEDULE		
LABEL	QTY	DESCRIPTION
WALL MOUNT	1	BATHROOM VANITY LIGHTS
MIRROR	1	FRAMED RECTANGULAR MIRROR
OVAL UNDERMOUNT SINK [20 3/4W]	1	OVAL UNDERMOUNT SINK [20 3/4W]
SB302133	1	BASE CABINET
BACKSPLASH	1	VANITY BACKSPLASH - TILE OR SOLID SURFACE
SOLID SURFACE	1	VANITY COUNTER TOP
FAUCET	1	COORDINATING SINK FAUCET
HAND TOWEL HOLDER	1	COORDINATING BAR, RING OR HOOK, HAND TOWEL HOLDER
TOILET	1	WHITE, ELONGATED BOWL, COMFORT HEIGHT, SOFT CLOSE TOILET, <1.6 GAL PER FLUSH
TRIP LEVER	1	COORDINATING TOILET TRIP LEVER
TISSUE HOLDER	1	COORDINATING TOILET PAPER HOLDER
SHOWER HANDLE	1	COORDINATING SINGLE LEVER SHOWER HANDLE 1400 SERIES
SHOWER HEAD	1	COORDINATING SHOWER HEAD < 2.5 GPM FLOW RATE
TOWEL BAR	1	COORDINATING TOWEL BAR OR HOOK
SOLID SURFACE	1	SHOWER CURB
SOLID SURFACE	1	NICHE - BASE
2613WN	1	WALL NICHE
TILE	1	NICHE TILE
TILE	1	BASEMENT BATH FIXTURE WALL TILE - 30 SQ.FT.
TILE	1	BASEMENT BATH END WALL - 30 SQ.FT.
TILE	1	BASEMENT SHOWER BACK WALL 55 SQ.FT.
DRAIN	1	SHOWER PAN DRAIN

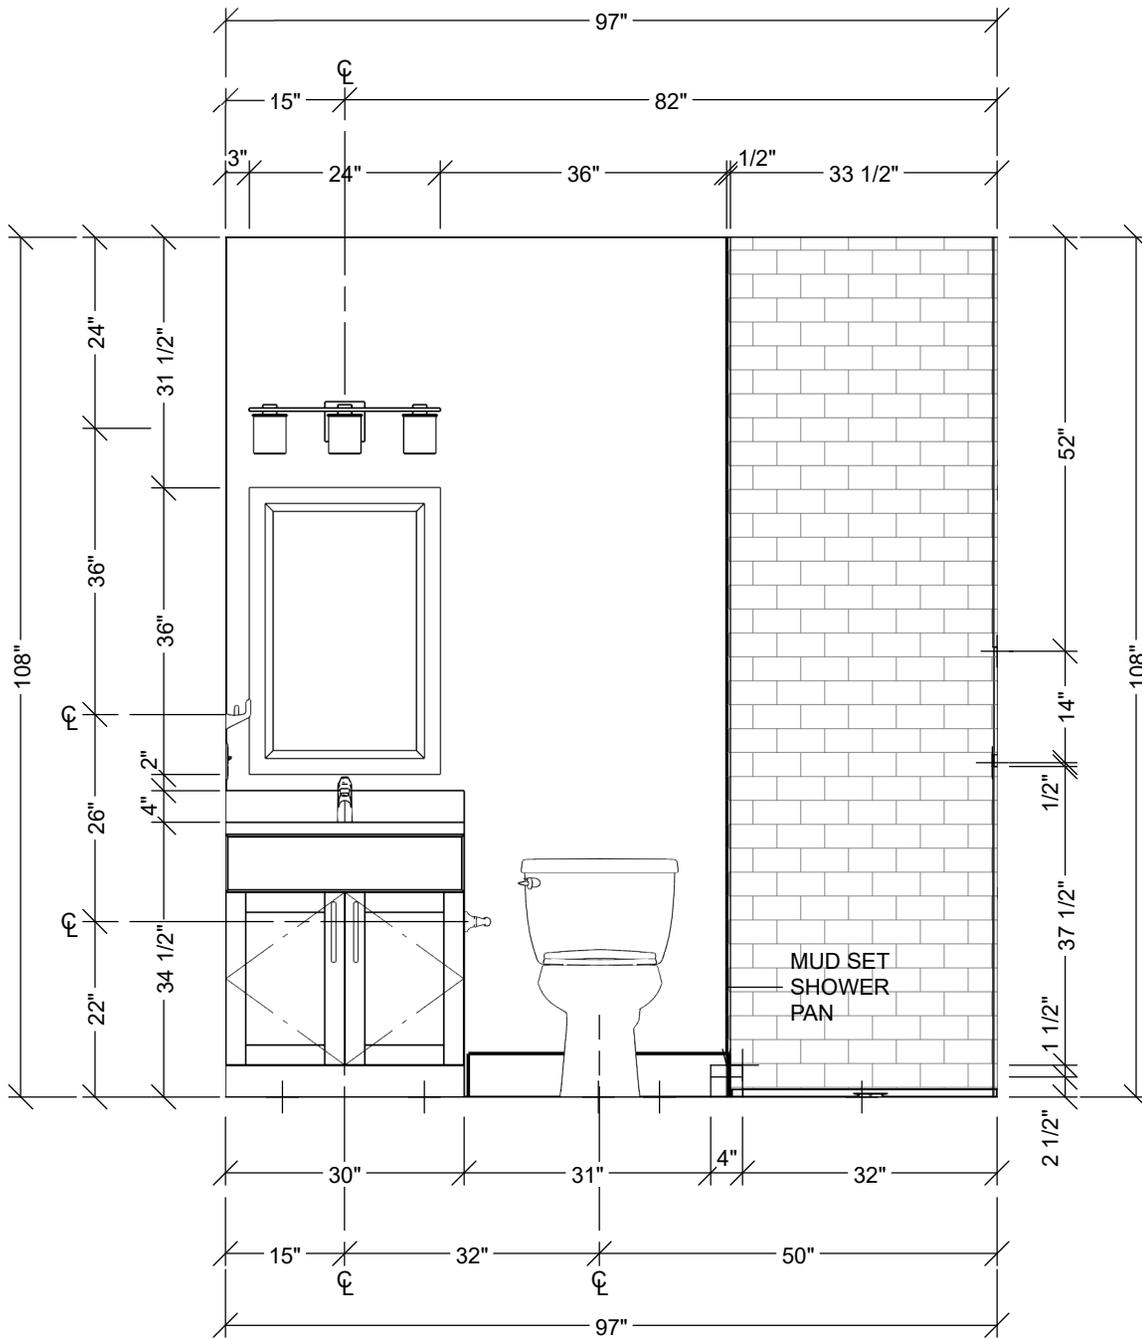

BASEMENT BATH ELEVATIONS

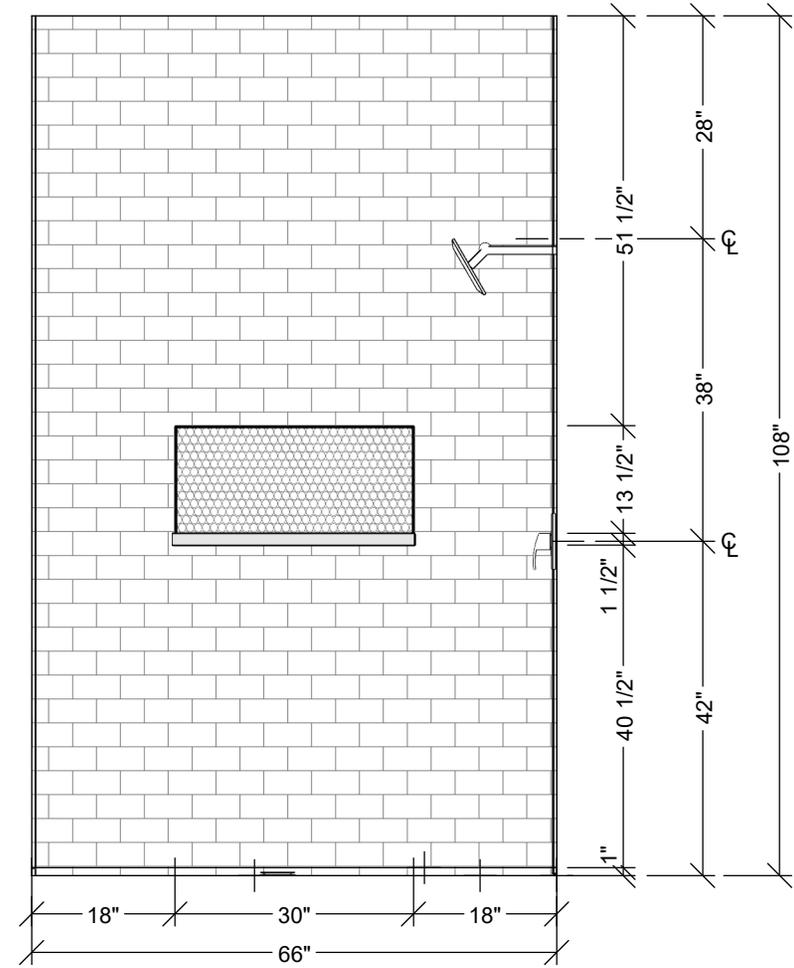


**BASEMENT
DRY BAR**

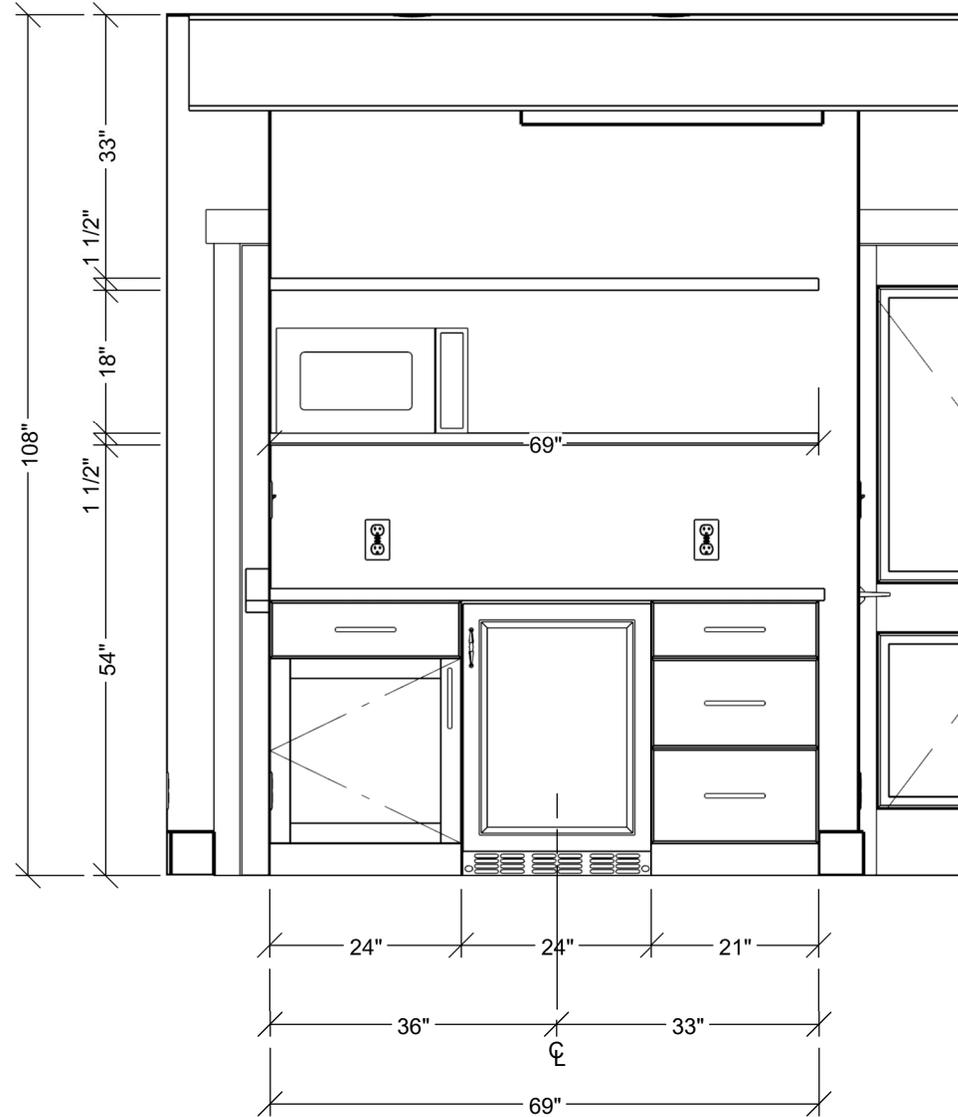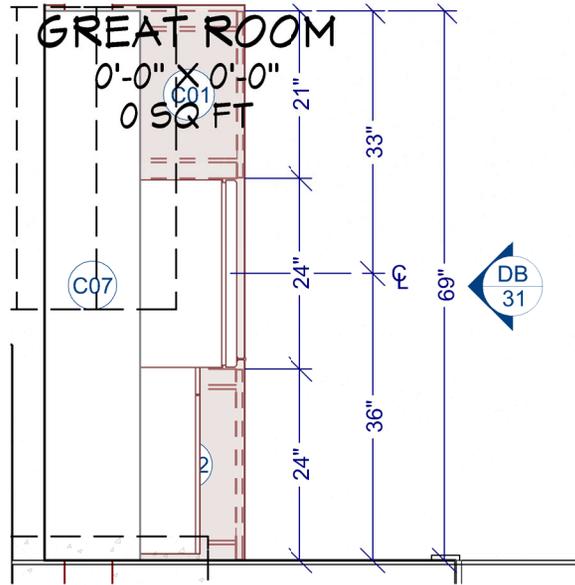


CABINET SCHEDULE					
NUMBER	LABEL	WIDTH	DEPTH	HEIGHT	DESCRIPTION
C01	3DB2135	21 "	24 "	34 1/2 "	BASE CABINET
C02	B2435L	24 "	24 "	34 1/2 "	BASE CABINET
C03				3'	CUSTOM COUNTERTOP
C06		69 "	12 "	1 1/2 "	SHELF
C07		69 "	12 "	1 1/2 "	SHELF

LAUNDRY ROOM

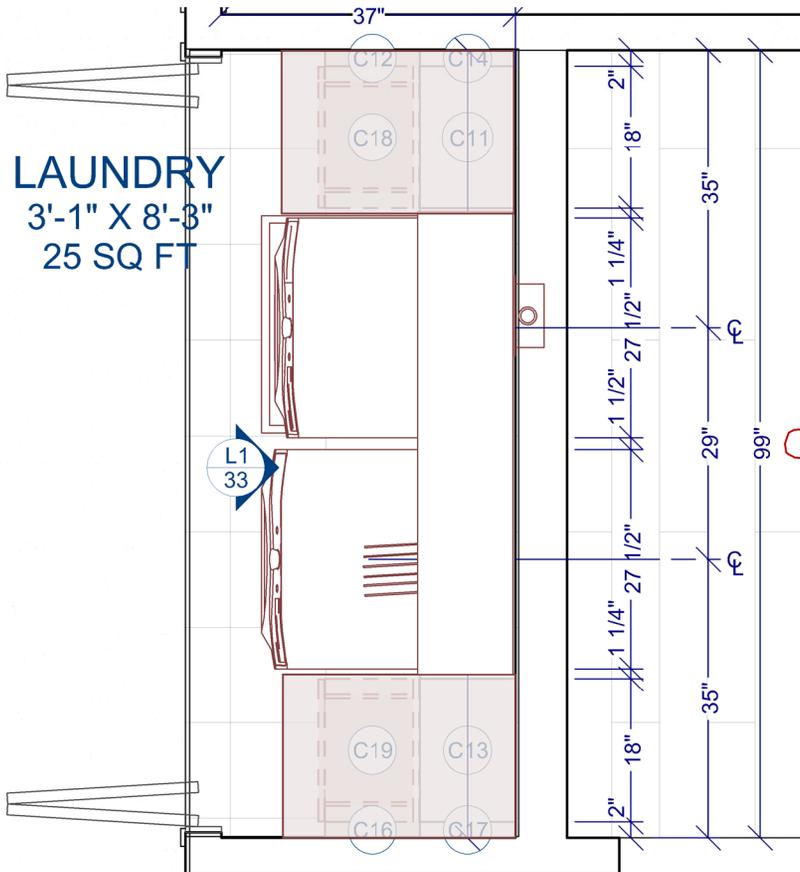


LAUNDRY FIXTURE SCHEDULE					
NUMBER	LABEL	WIDTH	DEPTH	HEIGHT	DESCRIPTION
C03	STACKABLE CLOTHES DRYER	27 1/2 "	30 "	43 "	STACKABLE CLOTHES DRYER
C04	FRONT LOADING STACKABLE CLOTHES WASHER	27 1/2 "	28 "	42 "	FRONT LOADING STACKABLE CLOTHES WASHER
C05	DRAIN TRAY	27 3/16 "	30 "	1 3/4 "	DRAIN TRAY
C06	IN-WALL HOT/COLD WATER HOOKUP	10 1/8 "	3 3/4 "	8 3/4 "	IN-WALL HOT/COLD WATER HOOKUP
C09	SOLID SURFACE			3' 5"	BUTCHER BLOCK
C12	CLOSET SHELF W/ ROD	58 "	18 7/8 "	13 "	CLOSET SHELF W/ ROD
C15	SOLID SURFACE			3' 5"	BUTCHER BLOCK


LAUNDRY ROOM
ELEVATION

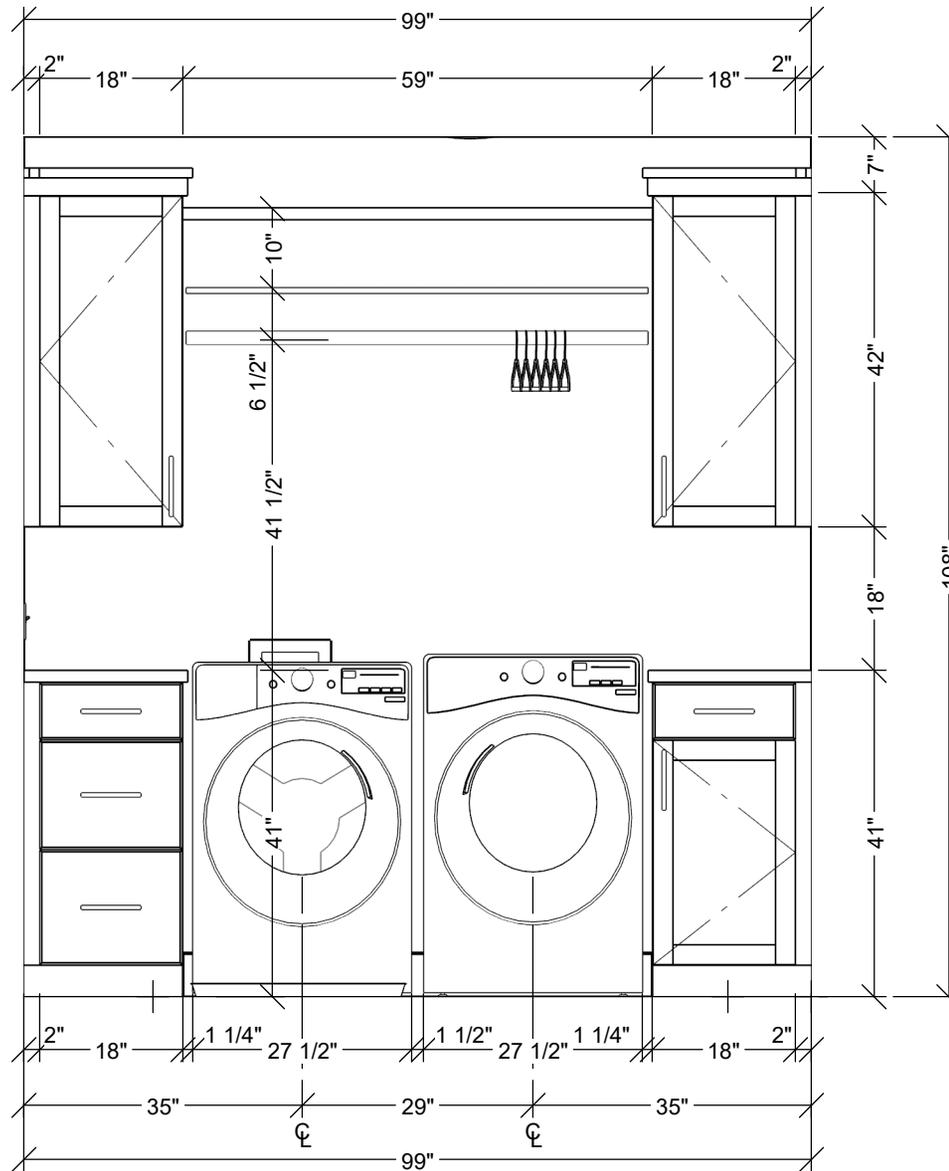

UPSTAIRS MIRRORED
BATHROOMS

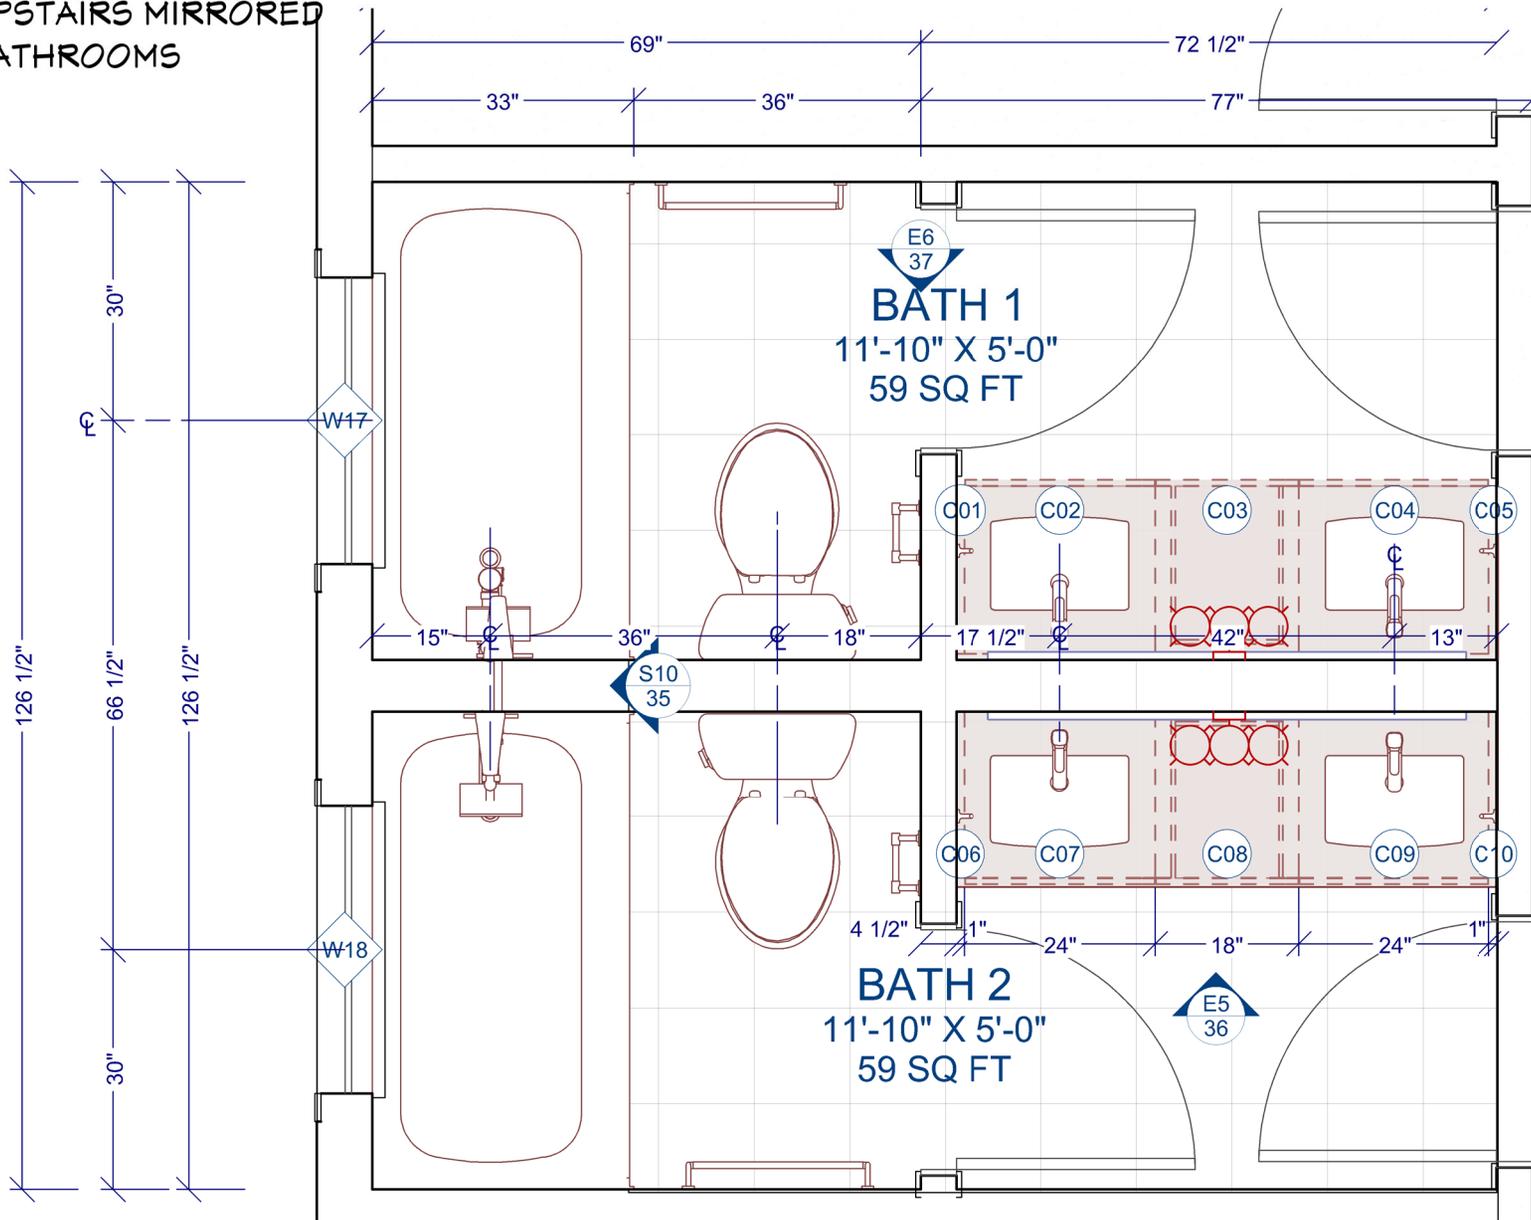

UPSTAIRS MIRRORED
 BATHROOMS
 ELEVATION 3

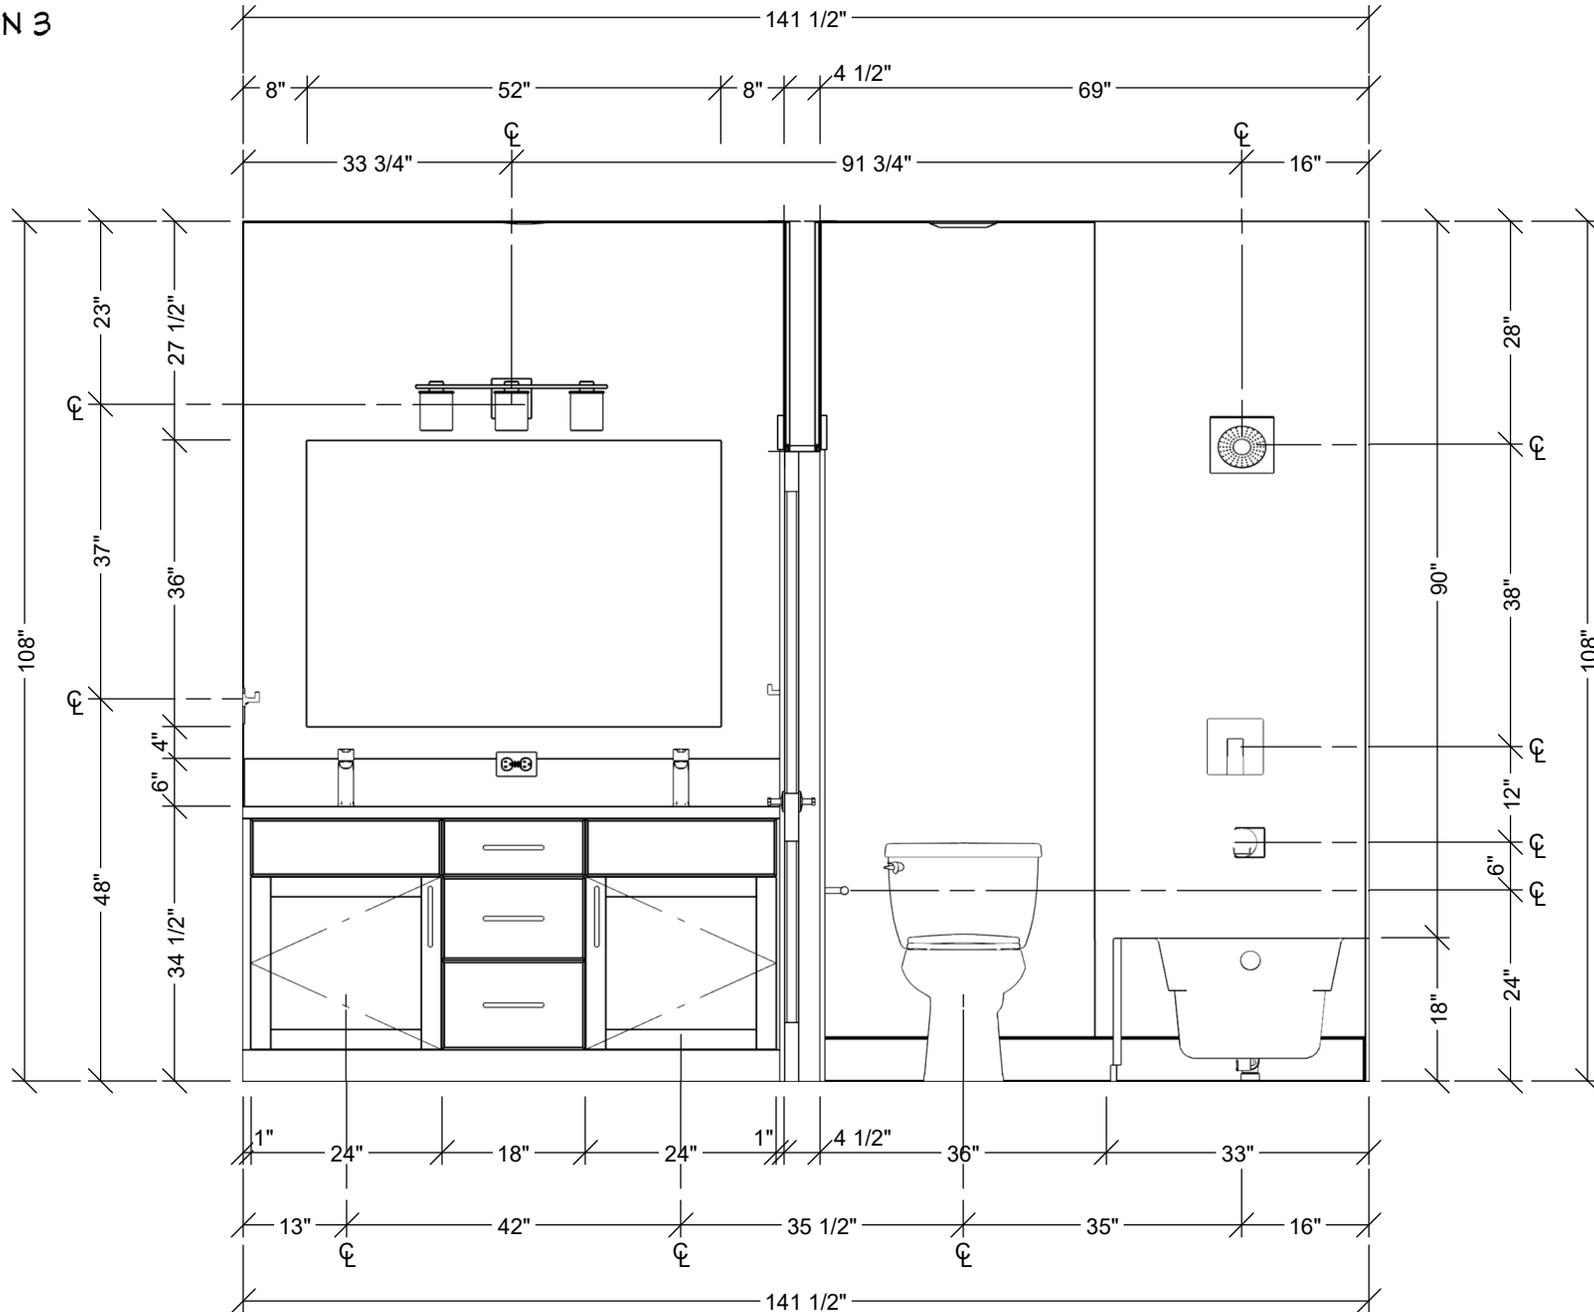

UPSTAIRS MIRRORED
BATHROOMS
SCHEDULES

UPSTAIRS MIRRORED BATHROOMS						
NUMBER	LABEL	WIDTH	DEPTH	HEIGHT	DESCRIPTION	ROOM NAME
C01	BF12133	1 "	21 "	33 "	BASE CABINET FILLER	BATH 1
C02	SB242133R	24 "	21 "	33 "	BASE CABINET	BATH 1
C03	3DB182133	18 "	21 "	33 "	BASE CABINET	BATH 1
C04	SB242133L	24 "	21 "	33 "	BASE CABINET	BATH 1
C05	BF12133	1 "	21 "	33 "	BASE CABINET FILLER	BATH 1
C06	BF12133	1 "	21 "	33 "	BASE CABINET FILLER	BATH 2
C07	SB242133L	24 "	21 "	33 "	BASE CABINET	BATH 2
C08	3DB182133	18 "	21 "	33 "	BASE CABINET	BATH 2
C09	SB242133R	24 "	21 "	33 "	BASE CABINET	BATH 2
C10	BF12133	1 "	21 "	33 "	BASE CABINET FILLER	BATH 2

FIXTURE SCHEDULE		
LABEL	QTY	DESCRIPTION
LIGHT	1	BATHROOM VANITY LIGHTS
MIRROR	1	WALL MOUNT BEVELED EDGE MIRROR
TILE	1	VANITY BACKSPLASH
SOLID SURFACE	1	VANITY COUNTERTOP
RECTANGULAR UNDERMOUNT SINK	2	RECTANGULAR UNDERMOUNT SINK
FAUCET	2	COORDINATING BATHROOM VANITY FAUCET
TOWEL HOOK	2	COORDINATING HAND TOWEL HOOK
TOILET	1	WHITE, ELONGATED BOWL, COMFORT HEIGHT, SOFT CLOSE TOILET, <1.6 GAL PER FLUSH
TRIP LEVER	1	COORDINATING TOILET TRIP LEVER
TISSUE HOLDER	1	COORDINATING TOILET PAPER HOLDER
TUB	1	LEFT SIDE DRAIN TUB
SHOWER HEAD	1	COORDINATING SHOWER HEAD < 2.5 GPM FLOW RATE
SHOWER HANDLE	1	COORDINATING SINGLE LEVER SHOWER HANDLE 1400 SERIES WITH DIVERTER TO TUB SPOUT
TUB SPOUT 2	1	TUB SPOUT 2
TUB DRAIN ASSEMBLY	1	TUB OVERFLOW, DRAIN AND PLUG
TOWEL BAR	1	COORDINATING BATH TOWEL BAR
TILE	1	BATH 2 FIXTURE WALL TILE - 30 SQ.FT.
TILE	1	BATHROOM 2 BACK WALL - 40 SQ.FT.
TILE	1	BATH 2 END TUB WALL - 30 SQ.FT.

FIXTURE SCHEDULE		
LABEL	QTY	DESCRIPTION
LIGHT	1	BATHROOM VANITY LIGHTS
MIRROR	1	WALL MOUNT BEVELED EDGE MIRROR
TILE	1	VANITY BACKSPLASH
SOLID SURFACE	1	VANITY COUNTERTOP
RECTANGULAR UNDERMOUNT SINK	2	RECTANGULAR UNDERMOUNT SINK
FAUCET	2	COORDINATING BATHROOM VANITY FAUCET
TOWEL HOOK	2	COORDINATING HAND TOWEL HOOK
TOILET	1	WHITE, ELONGATED BOWL, COMFORT HEIGHT, SOFT CLOSE TOILET, <1.6 GAL PER FLUSH
TRIP LEVER	1	COORDINATING TOILET TRIP LEVER
TISSUE HOLDER	1	COORDINATING TOILET PAPER HOLDER
TUB	1	LEFT SIDE DRAIN TUB
SHOWER HEAD	1	COORDINATING SHOWER HEAD < 2.5 GPM FLOW RATE
SHOWER HANDLE	1	COORDINATING SINGLE LEVER SHOWER HANDLE 1400 SERIES WITH DIVERTER TO TUB SPOUT
TUB SPOUT 2	1	TUB SPOUT 2
TUB DRAIN ASSEMBLY	1	TUB OVERFLOW, DRAIN AND PLUG
TOWEL BAR	1	COORDINATING BATH TOWEL BAR
TILE	1	BATH 2 FIXTURE WALL TILE - 30 SQ.FT.
TILE	1	BATHROOM 2 BACK WALL - 40 SQ.FT.
TILE	1	BATH 2 END TUB WALL - 30 SQ.FT.

FIREPLACE FLOOR PLAN FIREPLACE SPECIFICATION

Specifications MEZZO48





Please consult the manufacturer's installation manual for all details and requirements before making a final design layout decision.


MEZZO48
48" Direct Vent Gas Fireplace

MODEL	FRONT WIDTH		BACK WIDTH		HEIGHT		DEPTH		GLASS SIZE
	Actual	Framing	Actual	Framing	Actual	Framing	Actual	Framing	
MEZZO48	58	60-1/4	58	60-1/4	41-3/4	42	17-1/8	18-1/4	47-1/2 x 12-1/2


Top

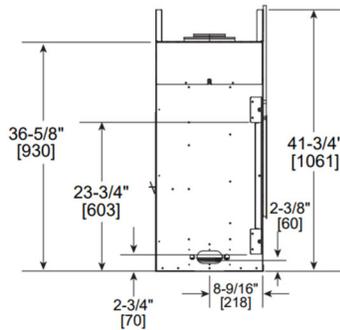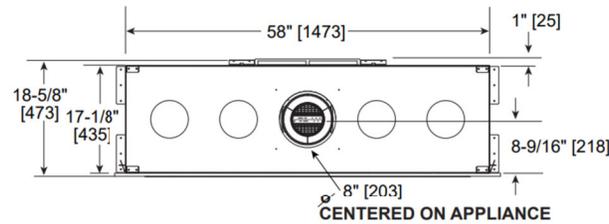


Left

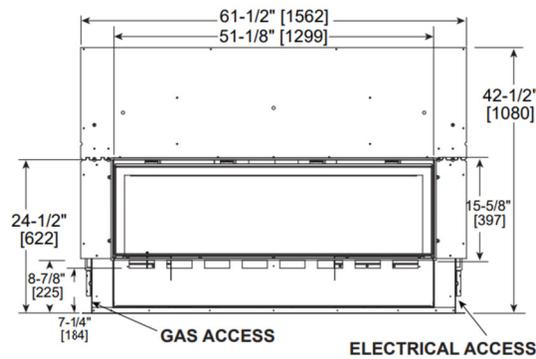

Front

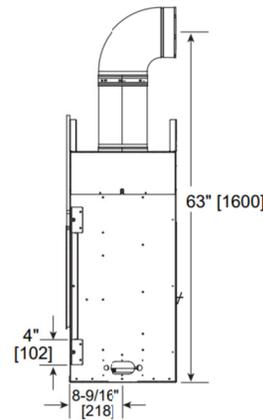

Right

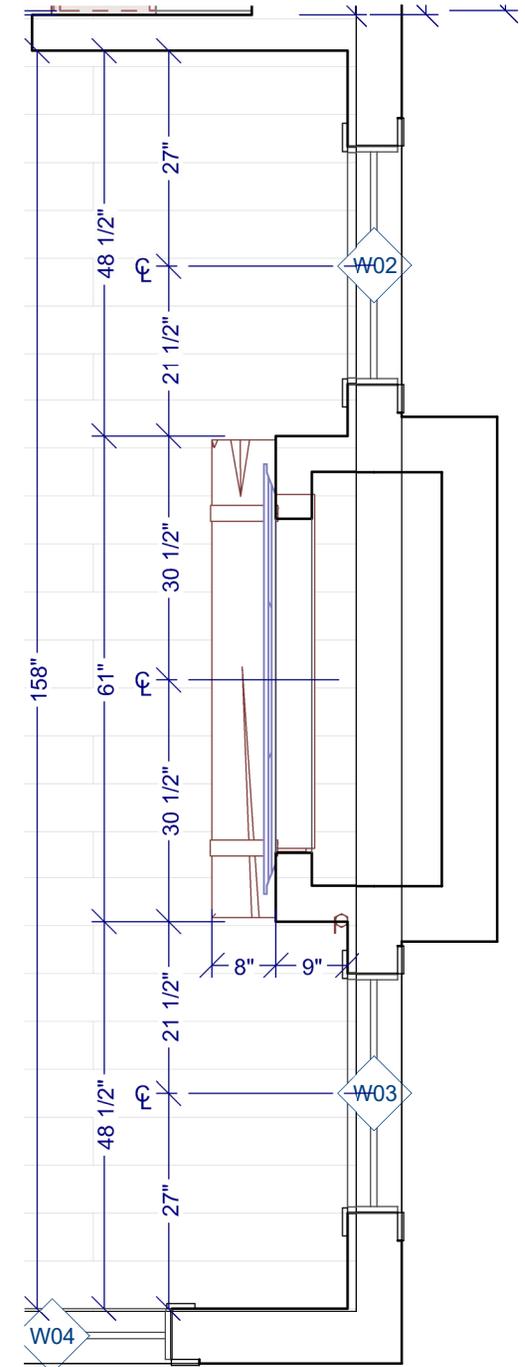

FIREPLACE ELEVATION
 FIREPLACE PERSPECTIVE

